


TOP VIEW PENS

**UNIVERSITY OF KENTUCKY - COLLEGE OF AGRICULTURE**

	PAGE	ONE	
	DRAFT		
REVISIONS			
PRELIMINARY DRAFT			
<b>GOAT PEN REMODEL</b> UNIVERSITY OF KENTUCKY COLLEGE OF AGRICULTURE INDIVIDUAL PEN LAYOUT			
DESIGNED FOR:			
<input checked="" type="checkbox"/> INFORMATION			
<input type="checkbox"/> SUBMITTAL			
<input type="checkbox"/> APPROVAL			
<input type="checkbox"/> CONSTRUCTION			
<input type="checkbox"/> OTHER			
SCALE:			
AS SHOWN			
DRAWN BY:			
J. HAY			
FILE:			
Floor Plan/Log			
DATE: OCTOBER, 2004			
 COOPERATIVE EXTENSION SERVICE			
<small>SYSTEMS AND          MEDICAL EDUCATION</small>			
DIRECTOR <b>DOUG          OVERHULTS</b>			
SHEET NUMBER			
<b>A1.2</b>			

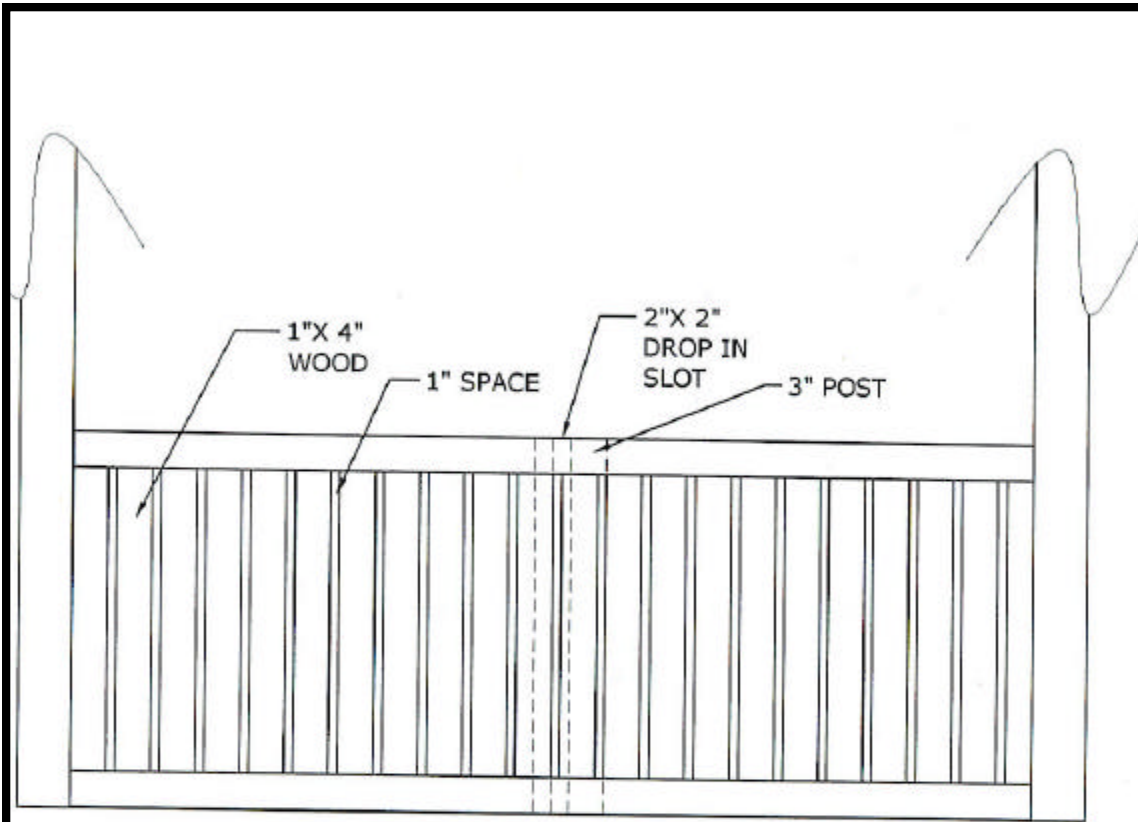

**PEN SIDE DETAILS**  
 BARN RIGHT SIDE BACKVIEW ONE BENT

**UNIVERSITY OF KENTUCKY - COLLEGE OF AGRICULTURE**

REVISIONS	DATE	BY
PRELIMINARY DRAFT		

**GOAT PEN REMODEL**  
 UNIVERSITY OF KENTUCKY  
 COLLEGE OF AGRICULTURE  
 PEN SIDE DETAILS

INFORMATION  
 SUBMITTAL  
 APPROVAL  
 CONSTRUCTION  
 OTHER


SCALE: AS SHOWN  
 DRAWN BY: J. AHN  
 FILE: Floor Plan.dwg  
 DATE: OCTOBER 2, 2004



COOPERATIVE  
EXTENSION  
SERVICE

DEPARTMENT OF  
AGRICULTURE AND  
FORESTRY

DESIGN:  
**DOUG OVERHULTS**  
 SHEET NUMBER  
**A1.3**

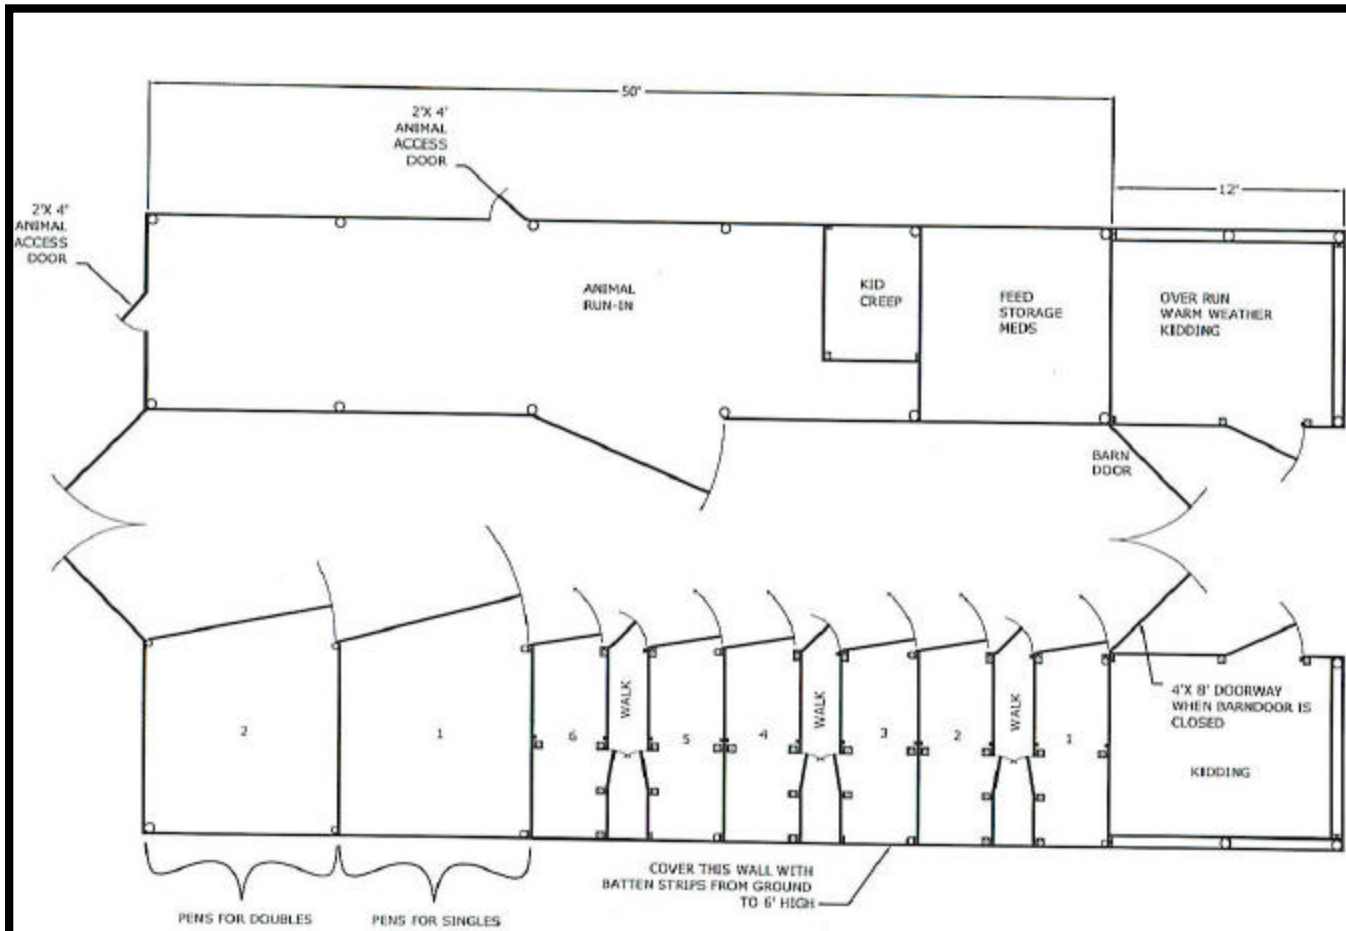

FLOOR PLAN

**UNIVERSITY OF KENTUCKY - COLLEGE OF AGRICULTURE**

REVISIONS	DATE	BY
PRELIMINARY DRAFT	12/2004	JCS/MSK

**GOAT PEN REMODEL**  
UNIVERSITY OF KENTUCKY  
COLLEGE OF AGRICULTURE

FLOOR PLAN

DESIGNED FOR:

INFORMATION  
 SUBMITTAL  
 APPROVAL  
 CONSTRUCTION  
 OTHER

SCALE:

AS SHOWN  
DRAWN BY:  
J. WEA

FILE:  
Pen Plan.dwg

DATE: OCTOBER, 2004

COOPERATIVE  
EXTENSION  
SERVICE

DESIGNER:  
DOUG  
OVERHULTS

SHEET NUMBER  
**A1.1**