


Important: Warranty Disclaimer for Plans

For the convenience of our clientele, this website makes available conceptual plans that can be helpful in planning buildings, facilities, or other structures. They were developed over many years by engineers at Land Grant universities through the former USDA Cooperative Farm Buildings Plan Exchange. *Regardless of the original intent, these are older plans that provide conceptual information only, and are not to be considered or used as construction plans.*


These plans do not claim to represent the most current technology or the most recent construction techniques, standards, or codes. For example, over the years there have been changes in the National Design Specifications for Wood Construction, changes in the strengths and types of building materials, and changes in fasteners, among other things. Those changes, along with variations in climate, building codes, and other factors, make it imperative that professional services be utilized for your specific project. Suggested services include, but are not limited to, structural design, assurance of compliance with codes and regulations, site selection, construction supervision, and provision for utilities, waste management, and access. *These plans do not replace the need for competent design assistance in developing safe, legal, and well-functioning agricultural buildings and systems.*

Neither the University of Kentucky, the Midwest Plan Service, the United States Department of Agriculture, nor any of the cooperating Land Grant universities, warranty these plans. They are for conceptual use only and are not for use as construction plans.

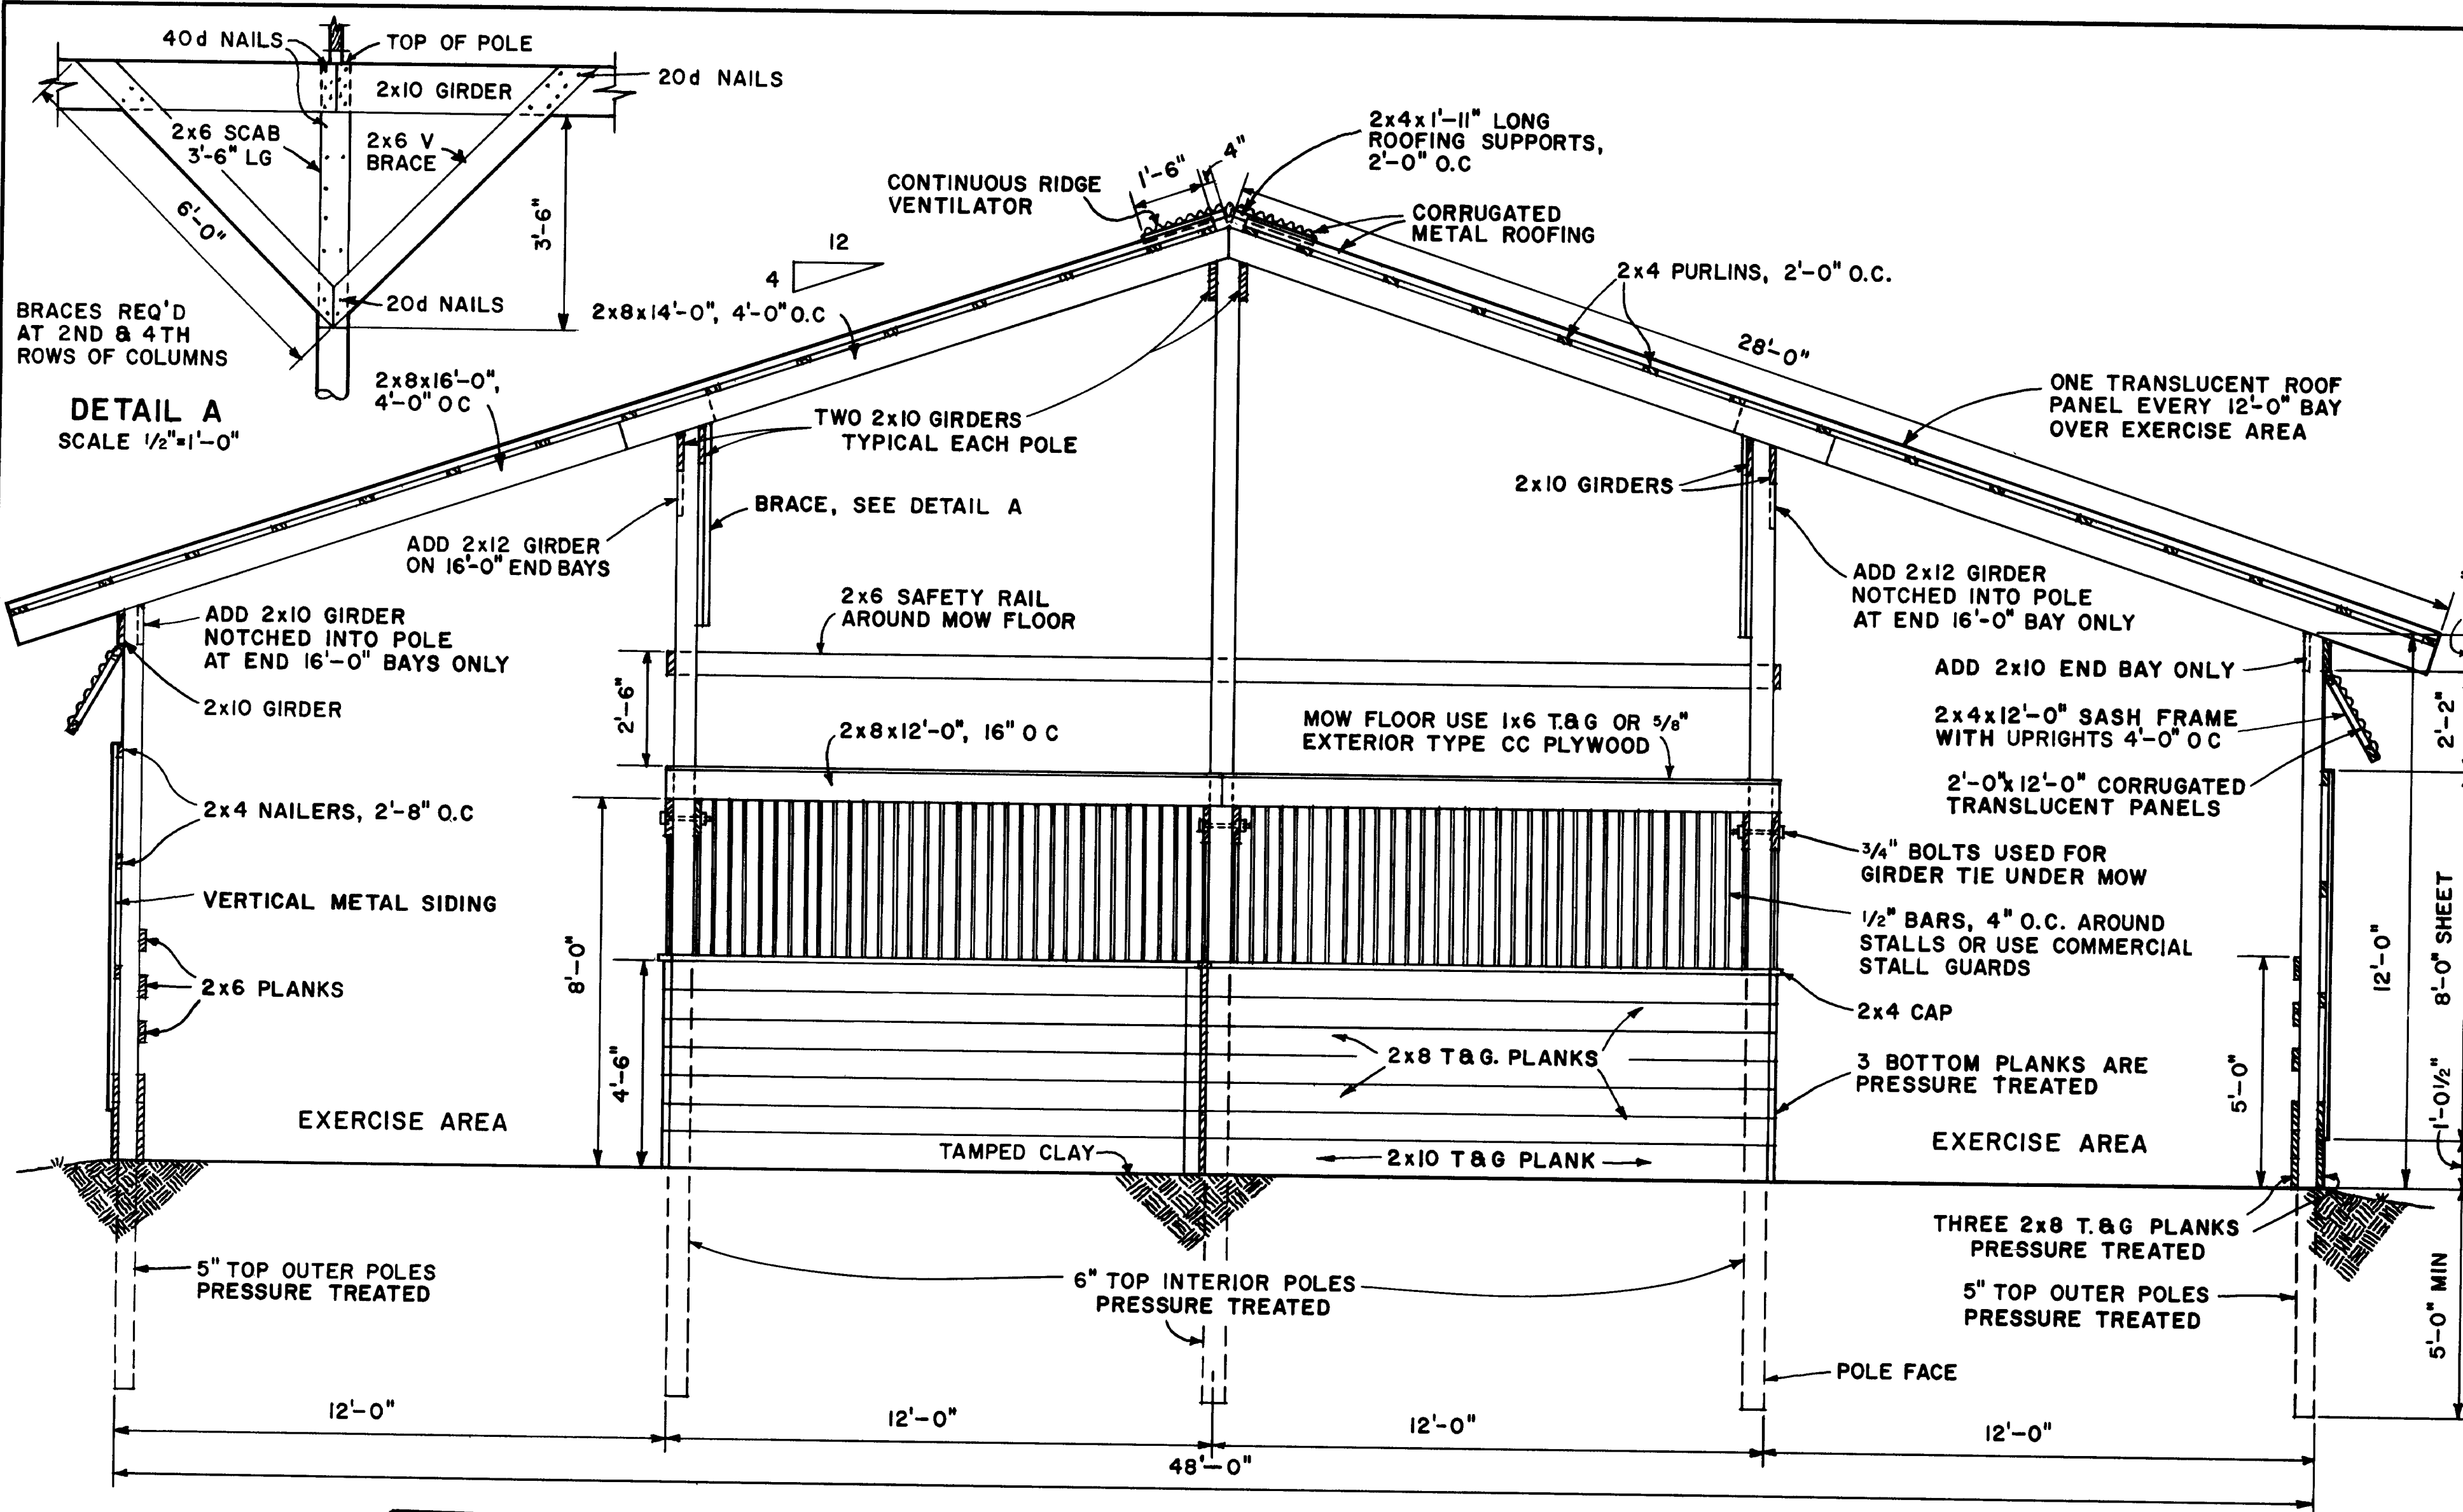


DETAIL A
SCALE 1/2"=1'-0"

SECTION A-A
SCALE 3/8"=1'-0"

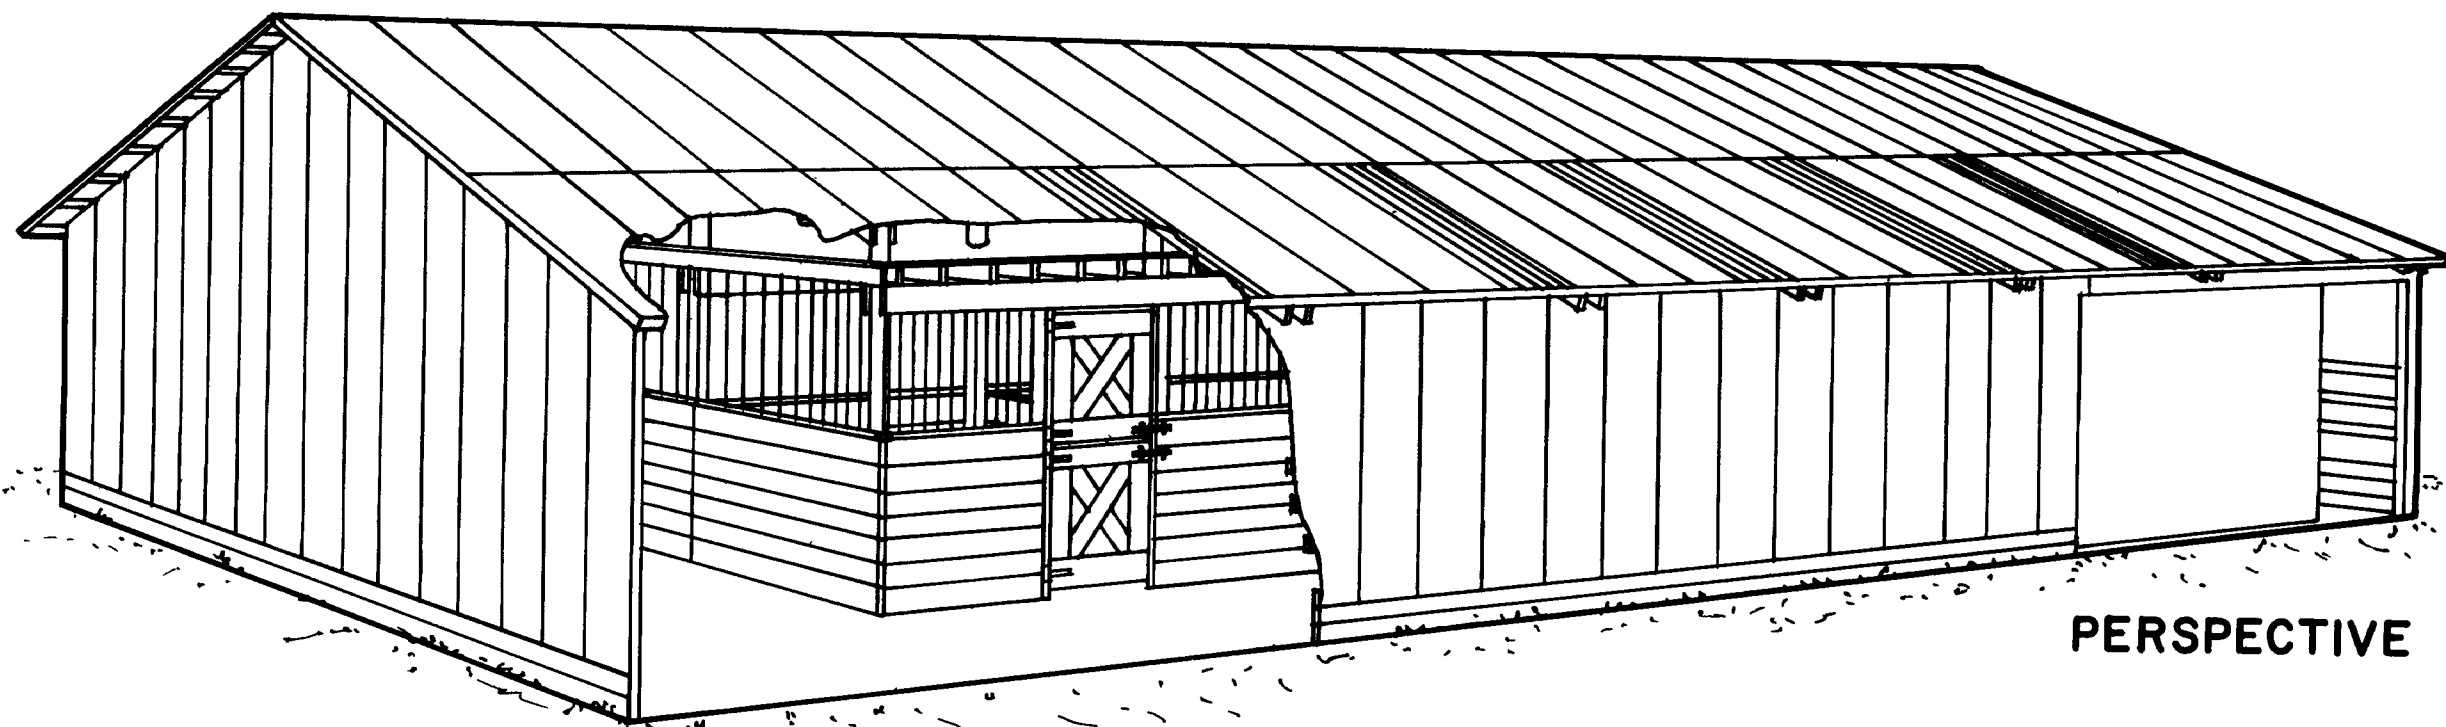


PERSPECTIVE

COOPERATIVE EXTENSION WORK IN AGRICULTURE AND HOME ECONOMICS		
UNITED STATES DEPARTMENT OF AGRICULTURE COOPERATING		
HORSEBARN		
INDOOR EXERCISE AREA		
N J '70	6128	SHEET 2 OF 2

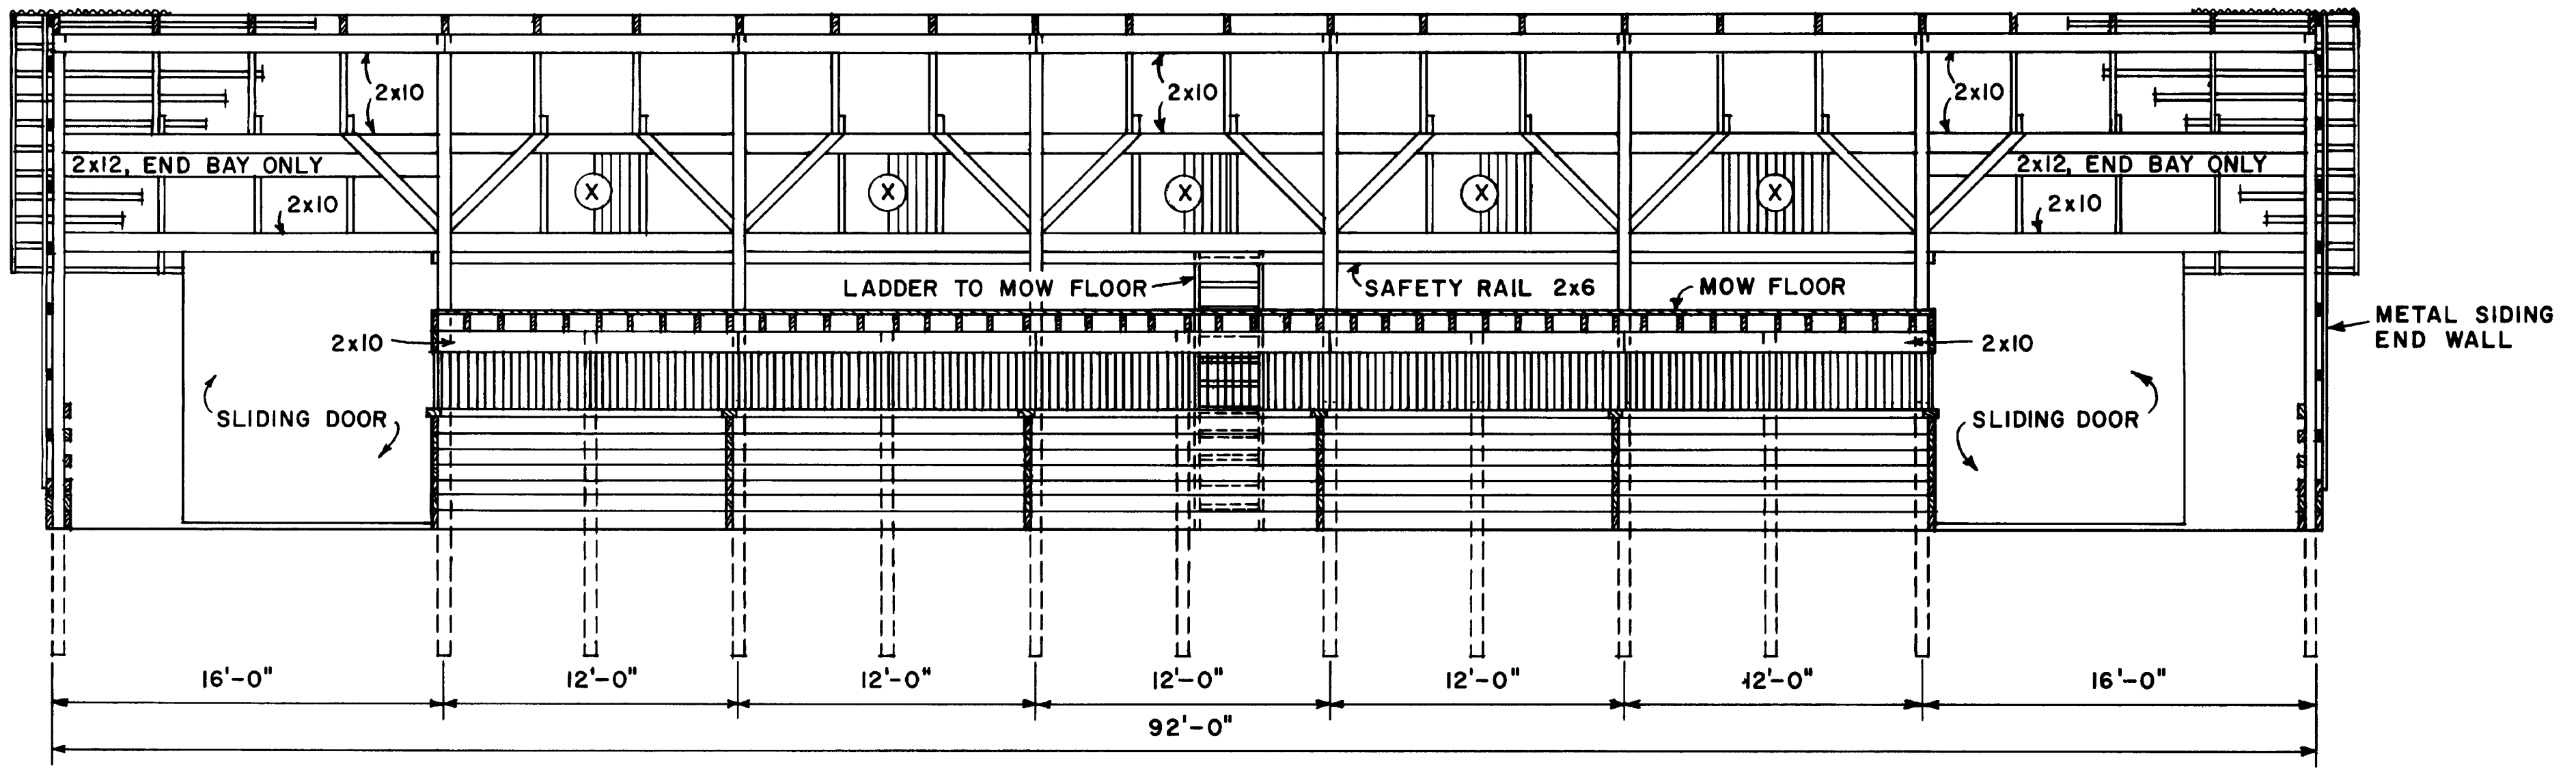


(X) - DENOTES LOCATION OF TRANSLUCENT ROOF PANELS IN 12'-0" BAYS OVER EXERCISE AREA

SECTION B-B
SCALE: 3/16"=1'-0"

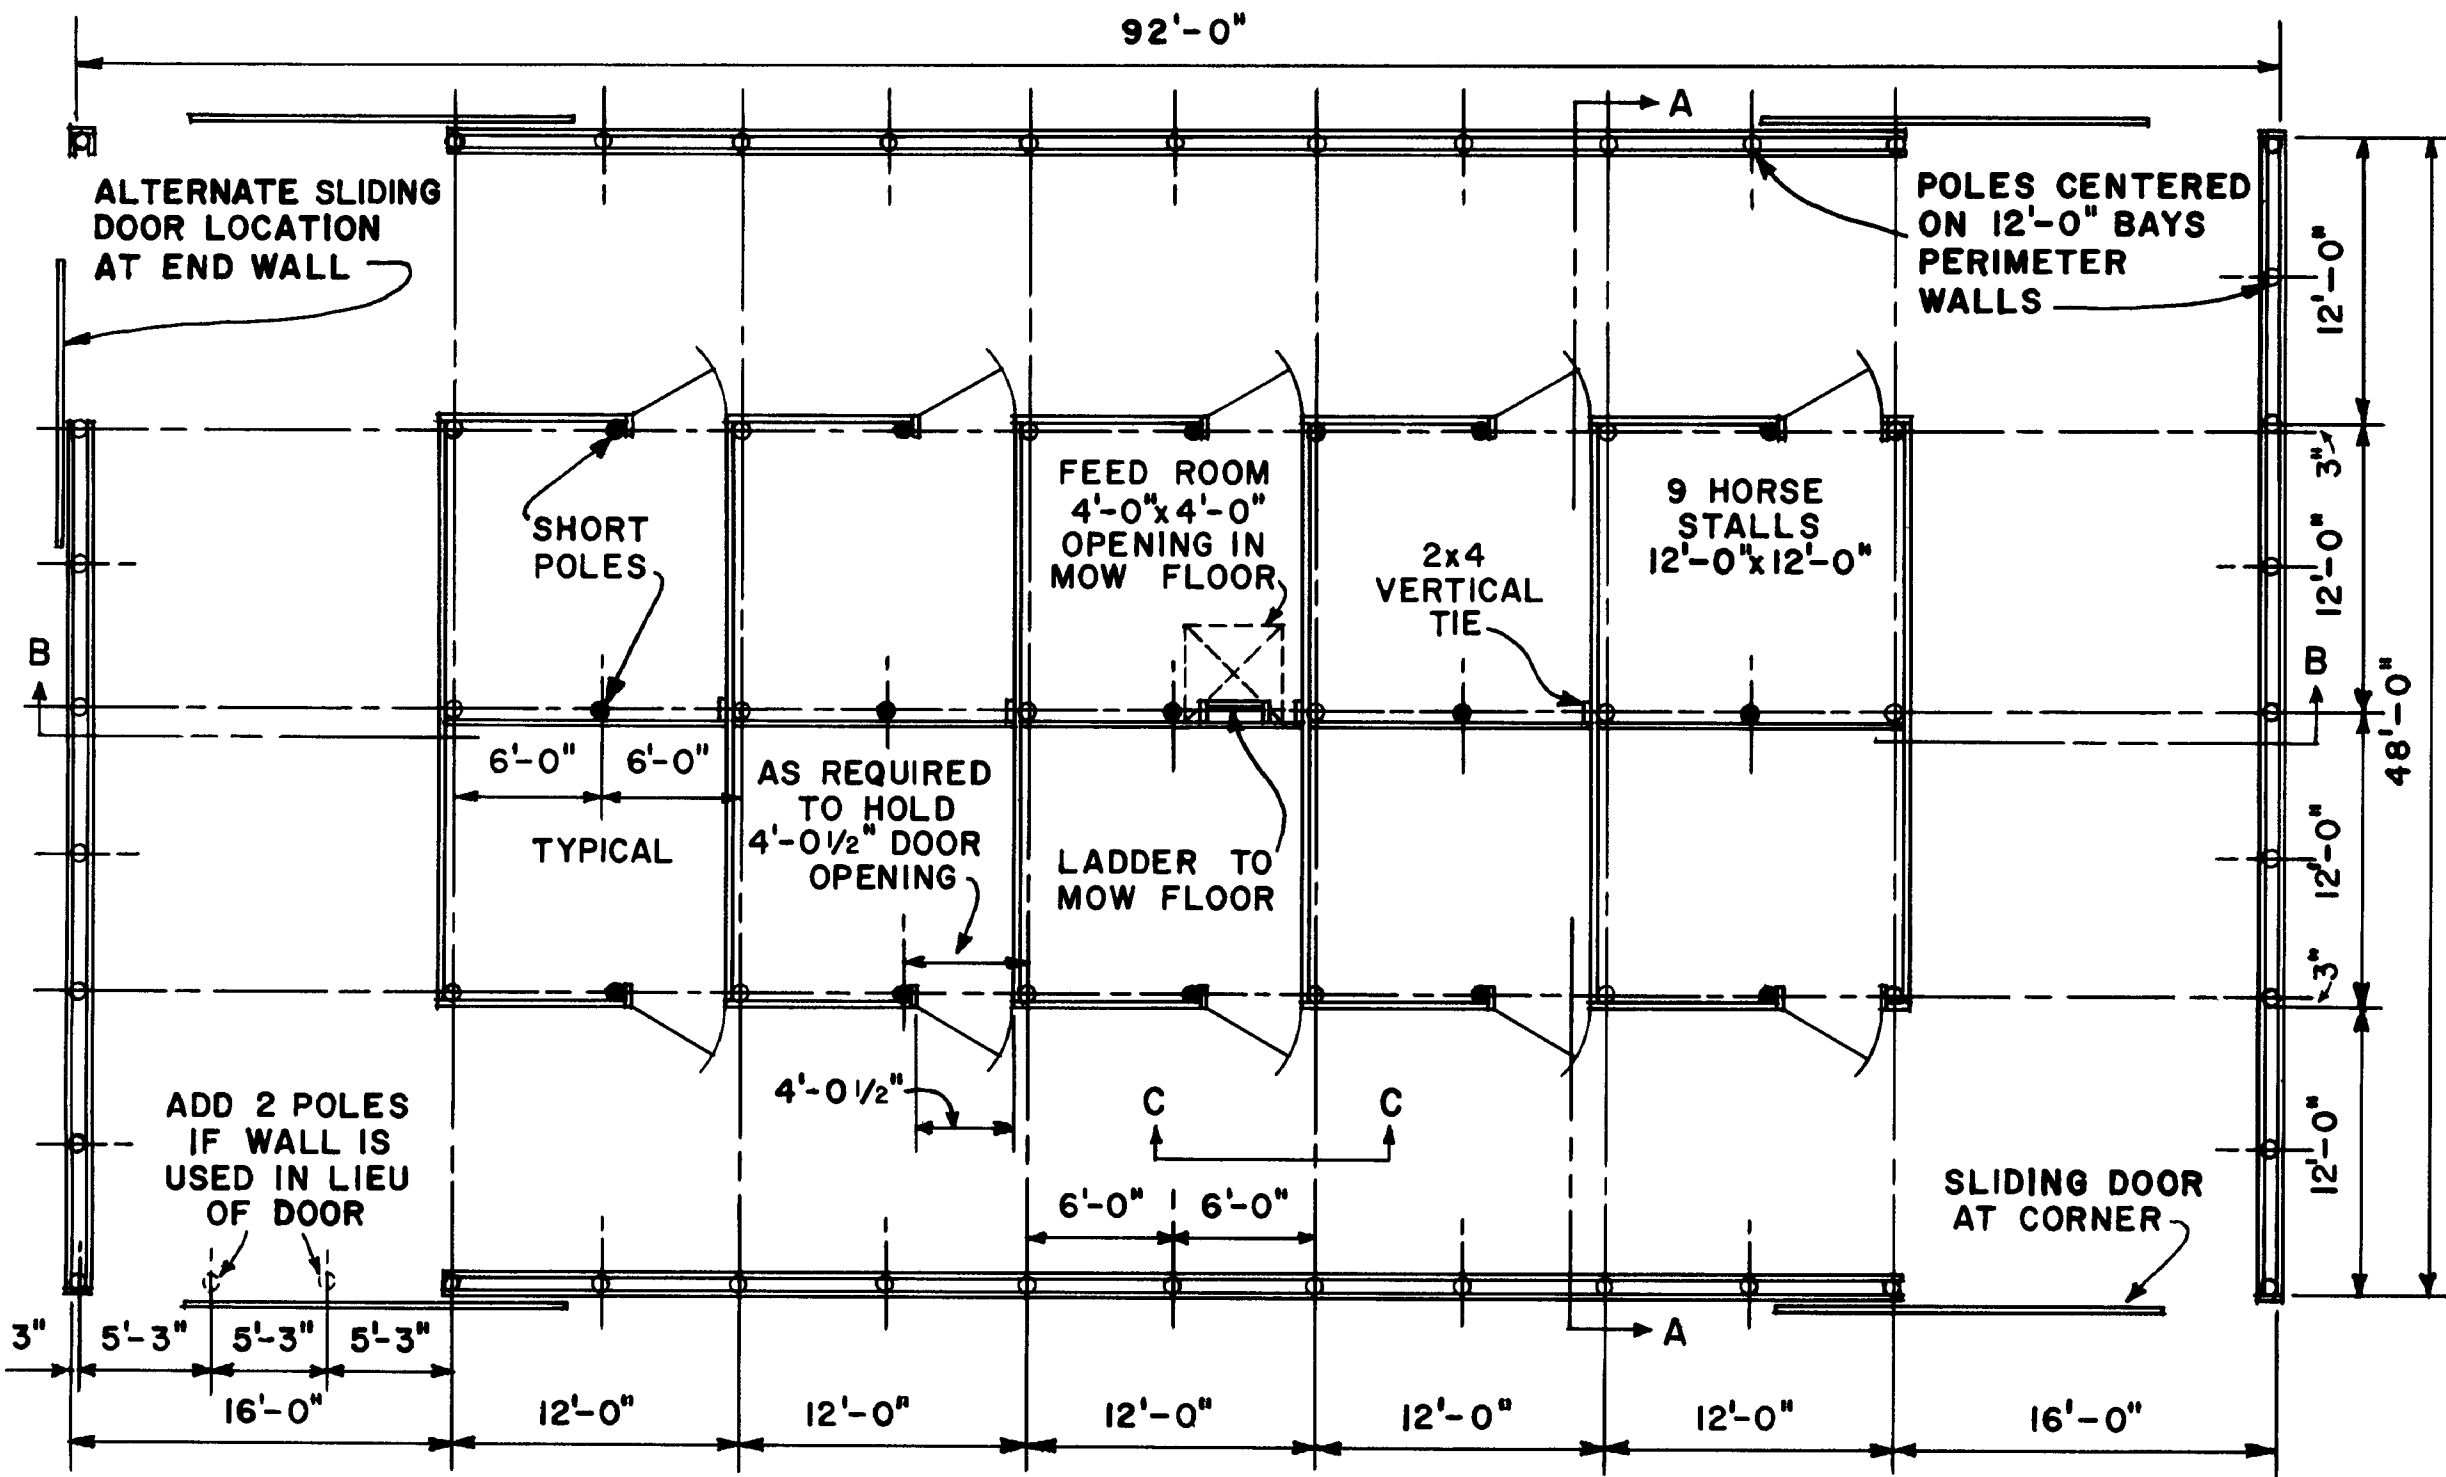

NOTE ● DENOTES SHORT POLE

FLOOR PLAN
SCALE: 1/8"=1'-0"

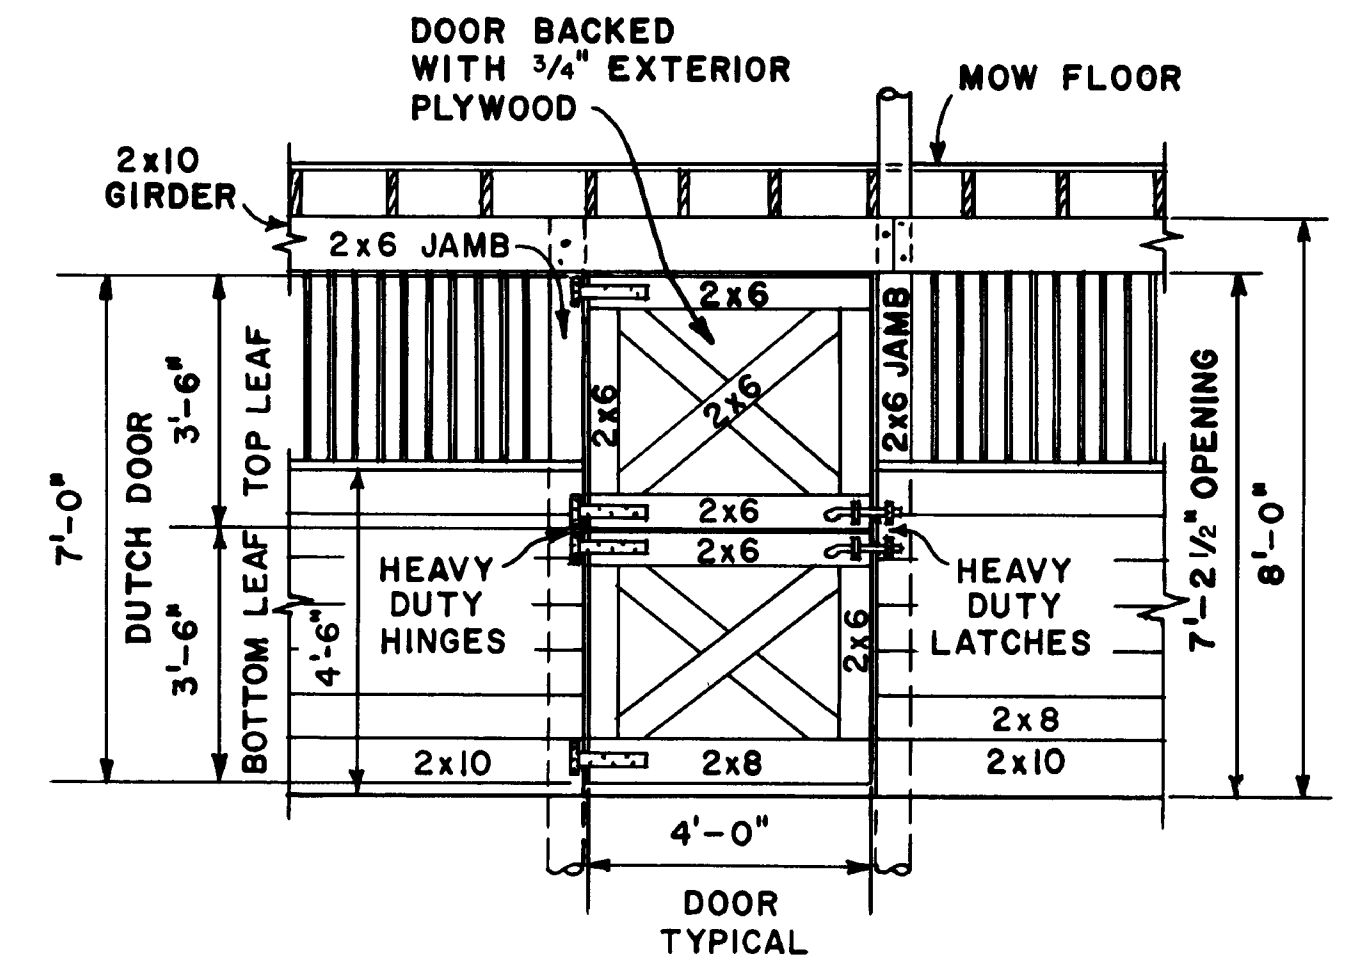

ELEVATION C-C
SCALE: 3/8"=1'-0"

"THESE PLANS ARE FOR USE AS A CONSTRUCTION GUIDE IF A CONSTRUCTION CONTRACT IS TO BE MADE, WRITTEN SPECIFICATIONS ARE NEEDED"

COOPERATIVE EXTENSION WORK IN AGRICULTURE AND HOME ECONOMICS

AND UNITED STATES DEPARTMENT OF AGRICULTURE COOPERATING

HORSEBARN
INDOOR EXERCISE AREA

N J	'70	6128	SHEET 1 OF 2
-----	-----	------	--------------