


Important: Warranty Disclaimer for Plans

For the convenience of our clientele, this website makes available conceptual plans that can be helpful in planning buildings, facilities, or other structures. They were developed over many years by engineers at Land Grant universities through the former USDA Cooperative Farm Buildings Plan Exchange. *Regardless of the original intent, these are older plans that provide conceptual information only, and are not to be considered or used as construction plans.*

These plans do not claim to represent the most current technology or the most recent construction techniques, standards, or codes. For example, over the years there have been changes in the National Design Specifications for Wood Construction, changes in the strengths and types of building materials, and changes in fasteners, among other things. Those changes, along with variations in climate, building codes, and other factors, make it imperative that professional services be utilized for your specific project. Suggested services include, but are not limited to, structural design, assurance of compliance with codes and regulations, site selection, construction supervision, and provision for utilities, waste management, and access. *These plans do not replace the need for competent design assistance in developing safe, legal, and well-functioning agricultural buildings and systems.*

Neither the University of Kentucky, the Midwest Plan Service, the United States Department of Agriculture, nor any of the cooperating Land Grant universities, warranty these plans. They are for conceptual use only and are not for use as construction plans.

MFG - INDICATES STALL ANCHORS, THESE POINTS ARE TO BE LOCATED BY MANUFACTURER OF BRAND SELECTED. THE BRAND OF STALLS SHOULD DETERMINE THE LENGTH AND WIDTH OF PARLOR SEE MANUFACTURER'S PLANS

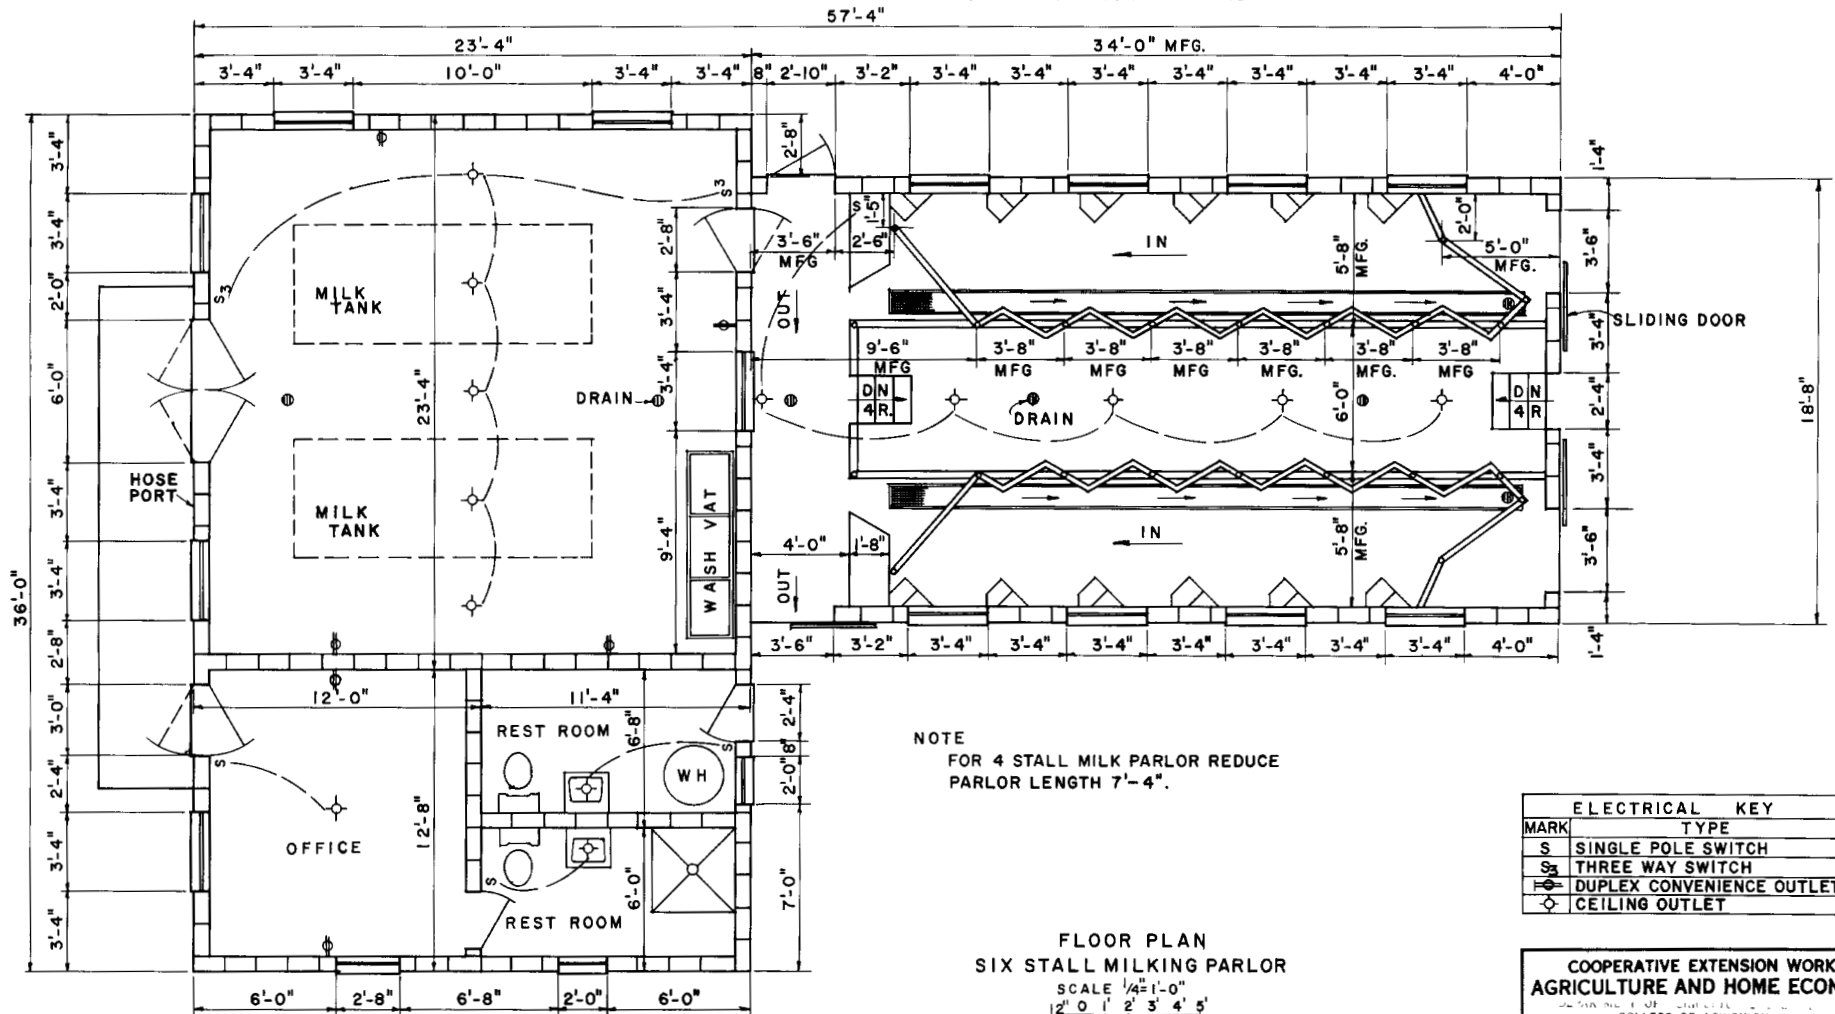

NOTE
FOR 4 STALL MILK PARLOR REDUCE
PARLOR LENGTH 7'-4".

FLOOR PLAN
SIX STALL MILKING PARLOR

SCALE 1/4" = 1'-0"
0 1 2 3 4 5'

ELECTRICAL KEY	
MARK	TYPE
S	SINGLE POLE SWITCH
S ₃	THREE WAY SWITCH
⊕	DUPLEX CONVENIENCE OUTLET
◇	CEILING OUTLET

NOTE.
BEFORE CONSTRUCTION, SECURE APPROPRIATE
REGULATORY APPROVAL OF PLAN.


COOPERATIVE EXTENSION WORK IN
AGRICULTURE AND HOME ECONOMICS
COLLEGE OF AGRICULTURE
UNIVERSITY OF KENTUCKY
AND
UNITED STATES DEPARTMENT OF AGRICULTURE COOPERATING

MILKING PARLOR
DOUBLE SIX & EIGHT HERRINGBONE

S. C. '75 6203 SHEET 1 OF 3

MODIFIED 1983 - RLF

BASED ON CLEMSON UNIV. PLANS NO 75 & 77

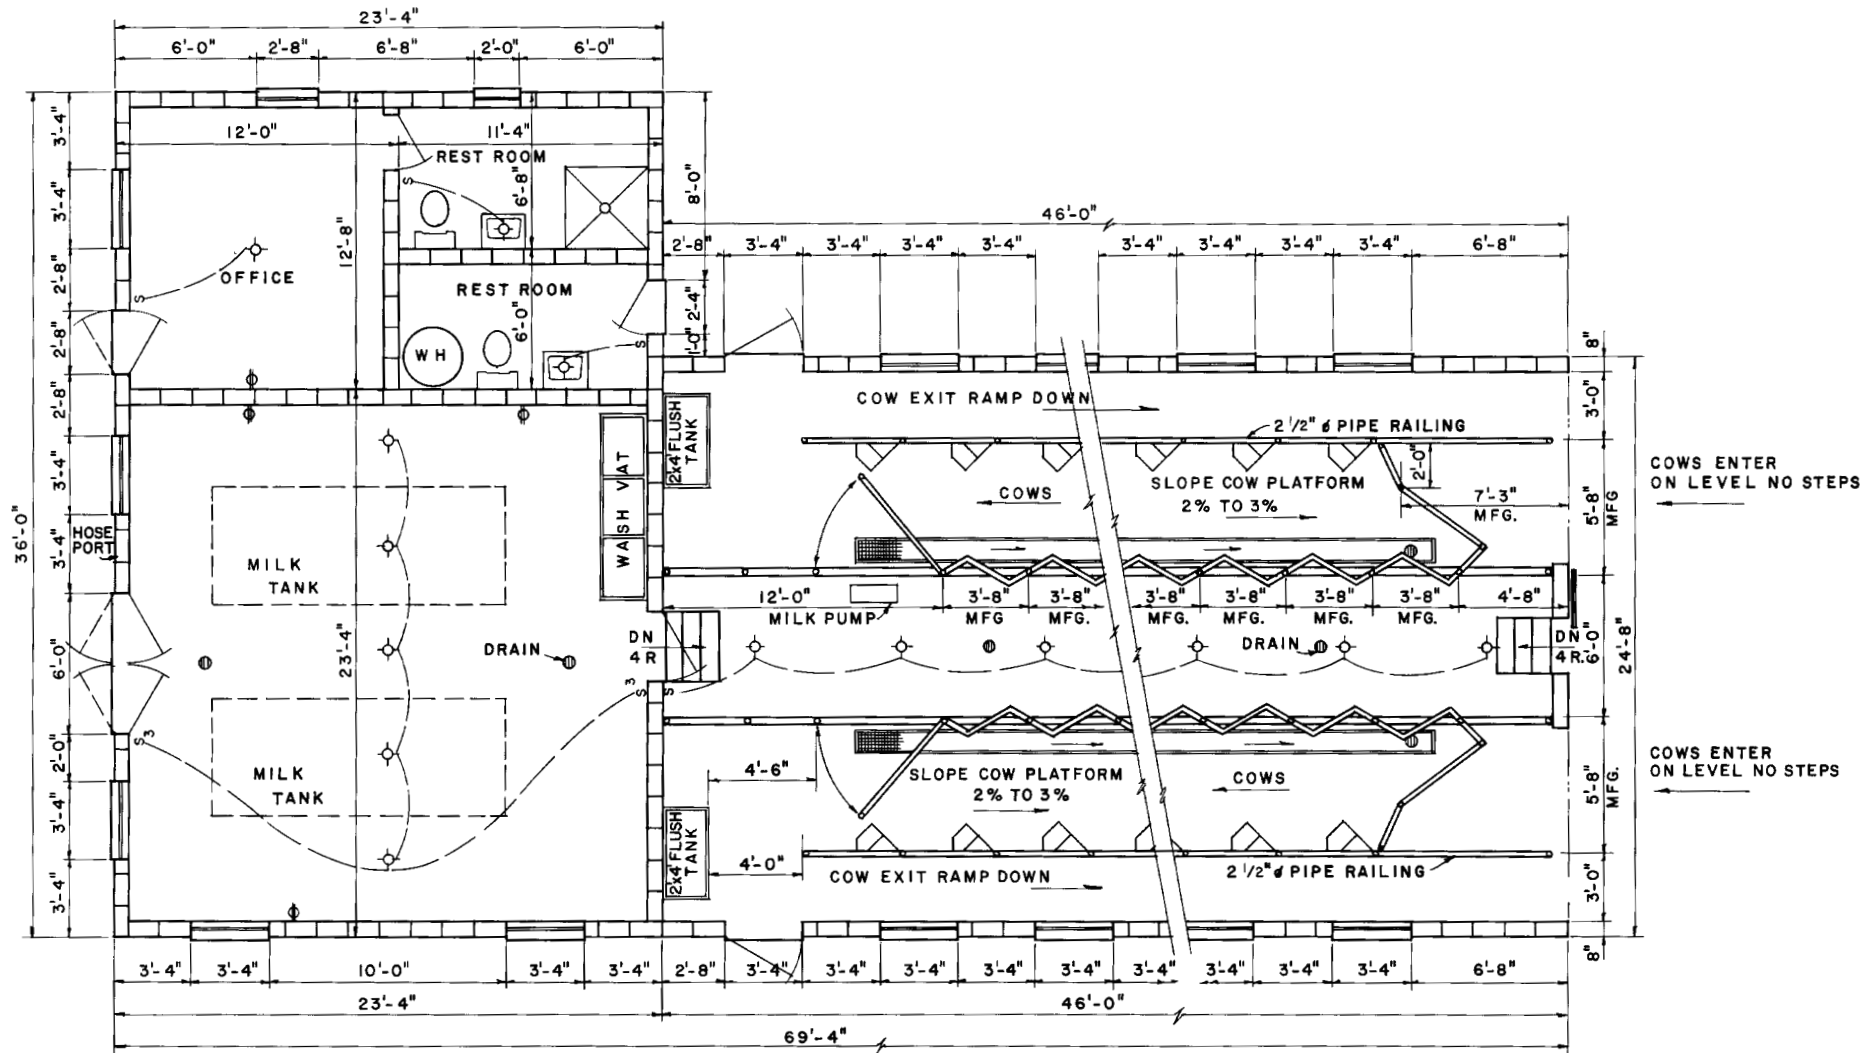


FLOOR PLAN
EIGHT STALL MILKING PARLOR

SCALE: 1/4" = 1'-0"
 12" 0' 1' 2' 3' 4' 5'


COOPERATIVE EXTENSION WORK IN
AGRICULTURE AND HOME ECONOMICS
 DEPARTMENT OF AGRICULTURAL ENGINEERING
 COLLEGE OF AGRICULTURE
 UNIVERSITY OF KENTUCKY
 AND
 UNITED STATES DEPARTMENT OF AGRICULTURE COOPERATING

MILKING PARLOR
DOUBLE SIX & EIGHT HERRINGBONE

S.C	'75	6 2 0 3	SHEET 2 OF 3
-----	-----	---------	--------------

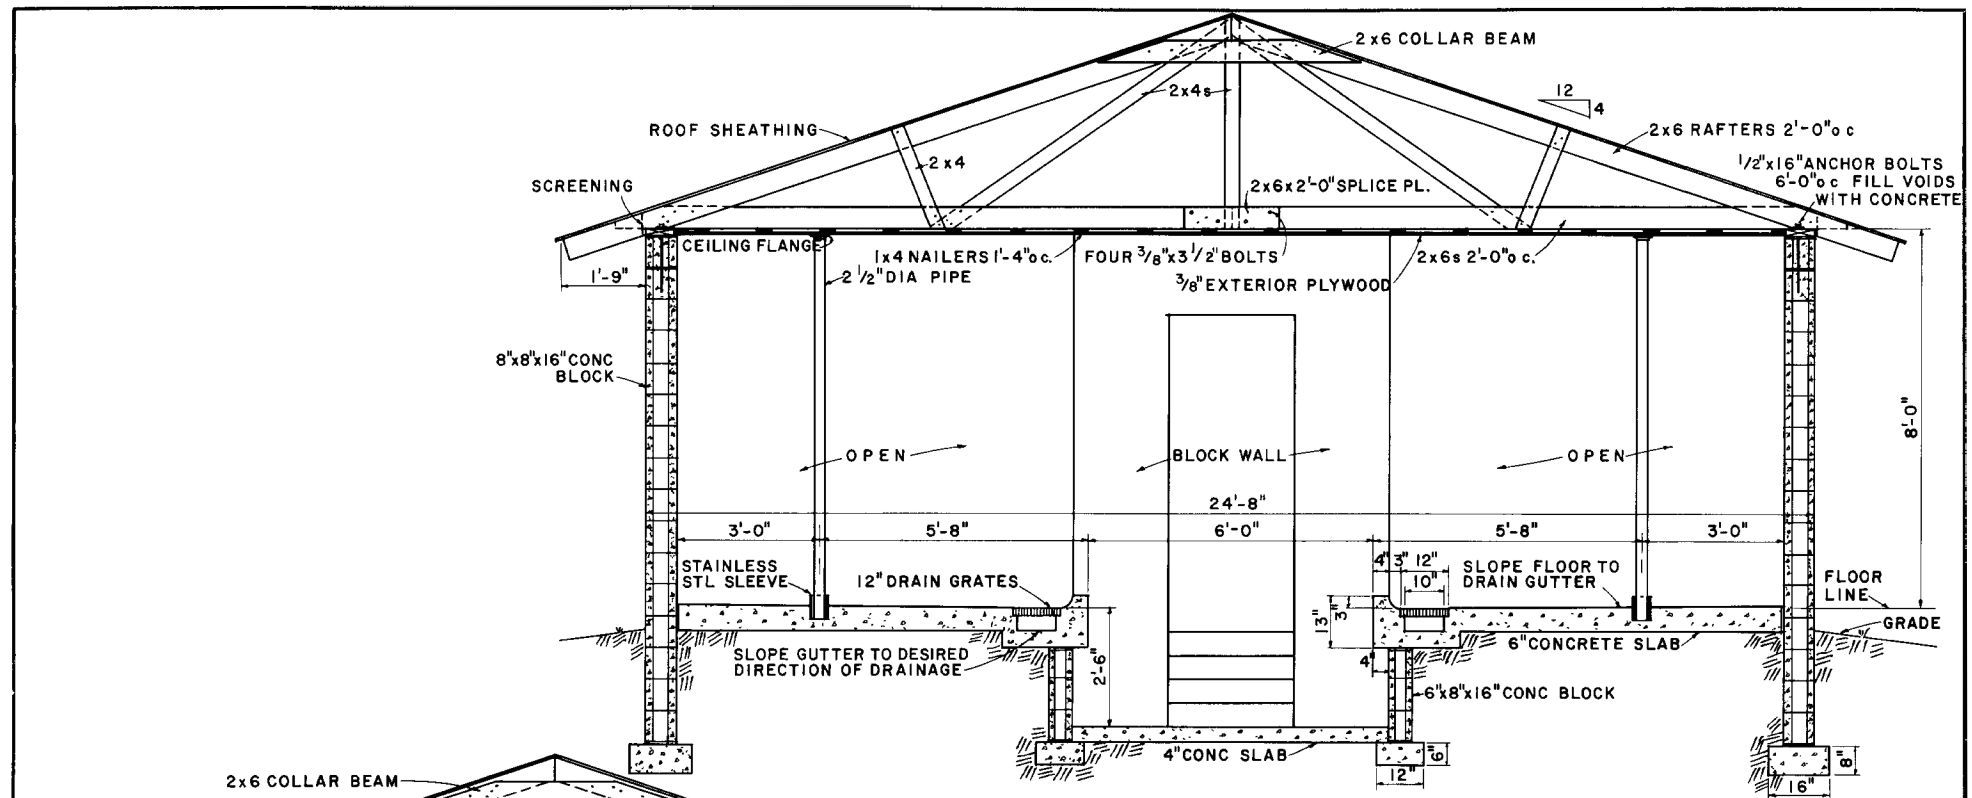

SECTION THRU MILKING PARLOR
LOOKING TOWARD COW ENTRY

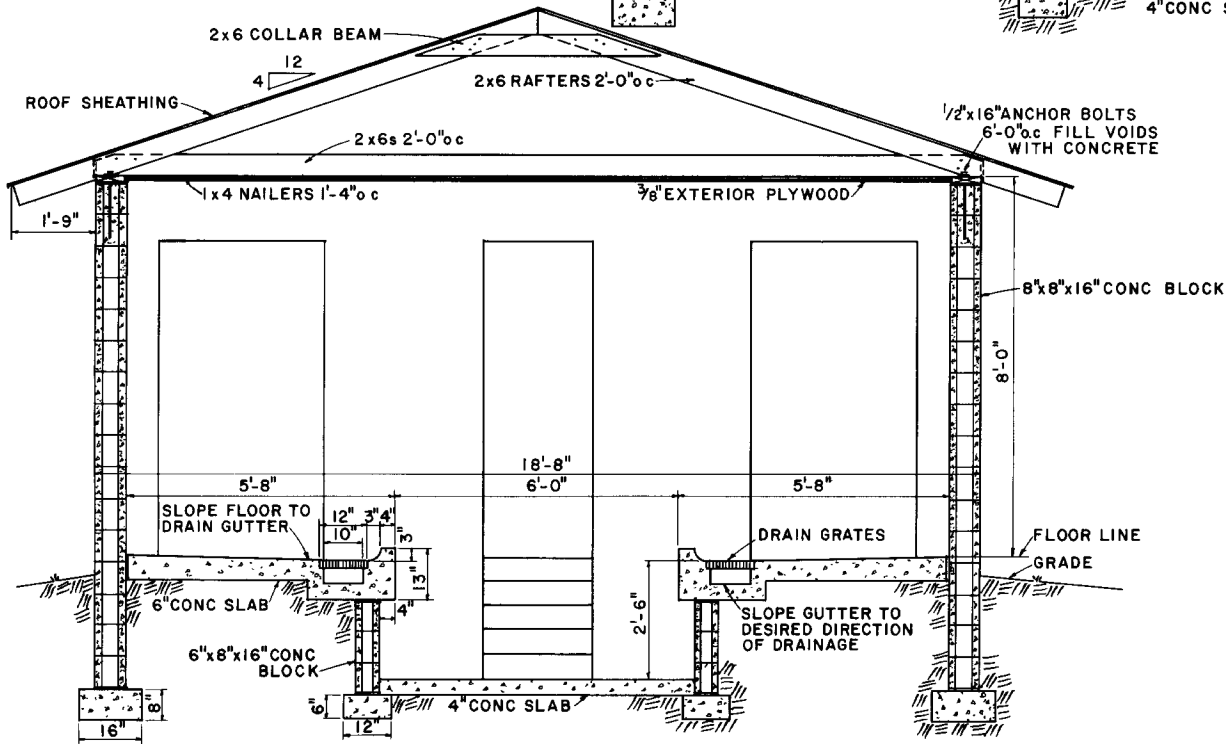

SECTION THRU MILKING PARLOR
LOOKING TOWARD COW ENTRY

NOTE:
FOOTINGS TO BEAR ON FIRM BASE
BELOW FROST LINE.

12' 6" 0' 1' 2' 3'

SCALE 1/2"=1'-0" UNLESS OTHERWISE NOTED

COOPERATIVE EXTENSION WORK IN
AGRICULTURE AND HOME ECONOMICS

DEPARTMENT OF AGRICULTURAL ENGINEERING
COLLEGE OF AGRICULTURE
UNIVERSITY OF KENTUCKY
AND
UNITED STATES DEPARTMENT OF AGRICULTURE COOPERATING

MILKING PARLOR
DOUBLE SIX & EIGHT HERRINGBONE

S.C.	'75	6203	SHEET 3 OF 3
------	-----	------	--------------