


## **Important: Warranty Disclaimer for Plans**

For the convenience of our clientele, this website makes available conceptual plans that can be helpful in planning buildings, facilities, or other structures. They were developed over many years by engineers at Land Grant universities through the former USDA Cooperative Farm Buildings Plan Exchange. *Regardless of the original intent, these are older plans that provide conceptual information only, and are not to be considered or used as construction plans.*

These plans do not claim to represent the most current technology or the most recent construction techniques, standards, or codes. For example, over the years there have been changes in the National Design Specifications for Wood Construction, changes in the strengths and types of building materials, and changes in fasteners, among other things. Those changes, along with variations in climate, building codes, and other factors, make it imperative that professional services be utilized for your specific project. Suggested services include, but are not limited to, structural design, assurance of compliance with codes and regulations, site selection, construction supervision, and provision for utilities, waste management, and access. *These plans do not replace the need for competent design assistance in developing safe, legal, and well-functioning agricultural buildings and systems.*

**Neither the University of Kentucky, the Midwest Plan Service, the United States Department of Agriculture, nor any of the cooperating Land Grant universities, warranty these plans. They are for conceptual use only and are not for use as construction plans.**

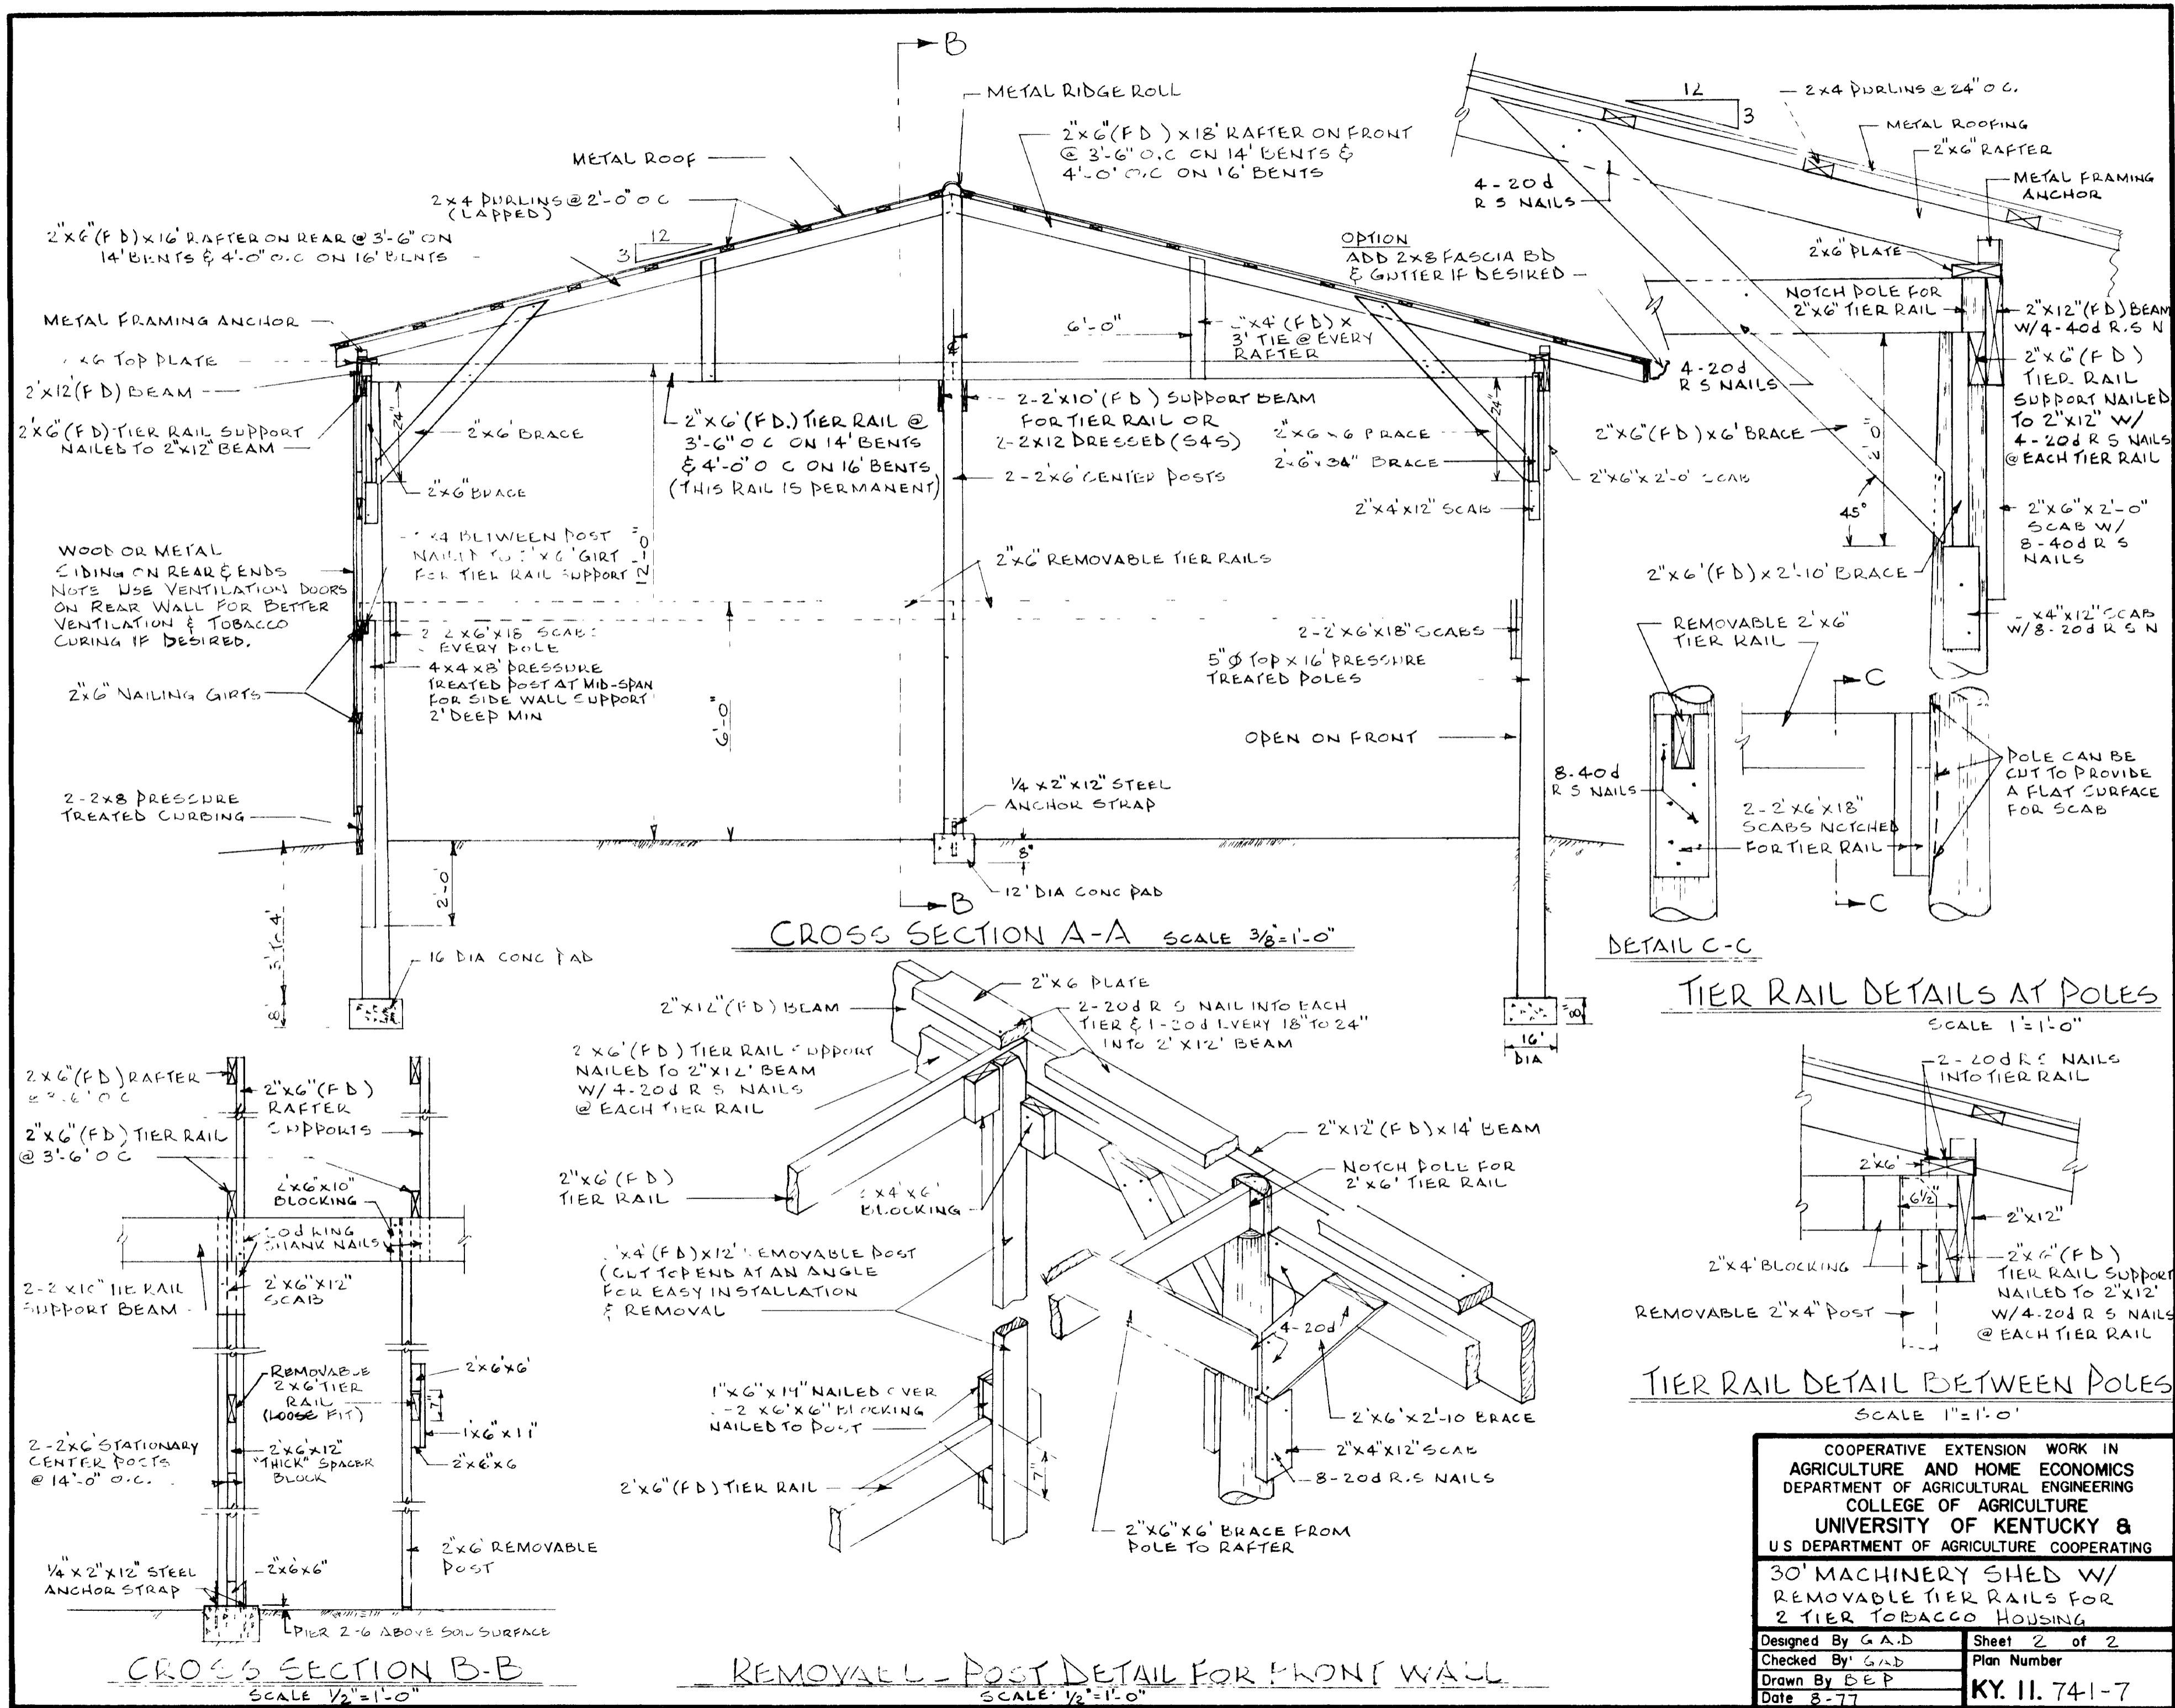

CROSS SECTION A-A SCALE 3/8"=1'-0"

TIER RAIL DETAILS AT POLES SCALE 1"=1'-0"

TIER RAIL DETAIL BETWEEN POLES SCALE 1"=1'-0"


REMOVABLE POST DETAIL FOR FRONT WALL SCALE 1/2"=1'-0"

CROSS SECTION B-B SCALE 1/2"=1'-0"


COOPERATIVE EXTENSION WORK IN  
 AGRICULTURE AND HOME ECONOMICS  
 DEPARTMENT OF AGRICULTURAL ENGINEERING  
 COLLEGE OF AGRICULTURE  
 UNIVERSITY OF KENTUCKY &  
 U.S. DEPARTMENT OF AGRICULTURE COOPERATING

30' MACHINERY SHED W/  
 REMOVABLE TIER RAILS FOR  
 2 TIER TOBACCO HOUSING


Designed By G.A.D.	Sheet 2 of 2
Checked By G.A.D.	Plan Number
Drawn By B.E.P.	KY. 11. 741-7
Date 8-77	

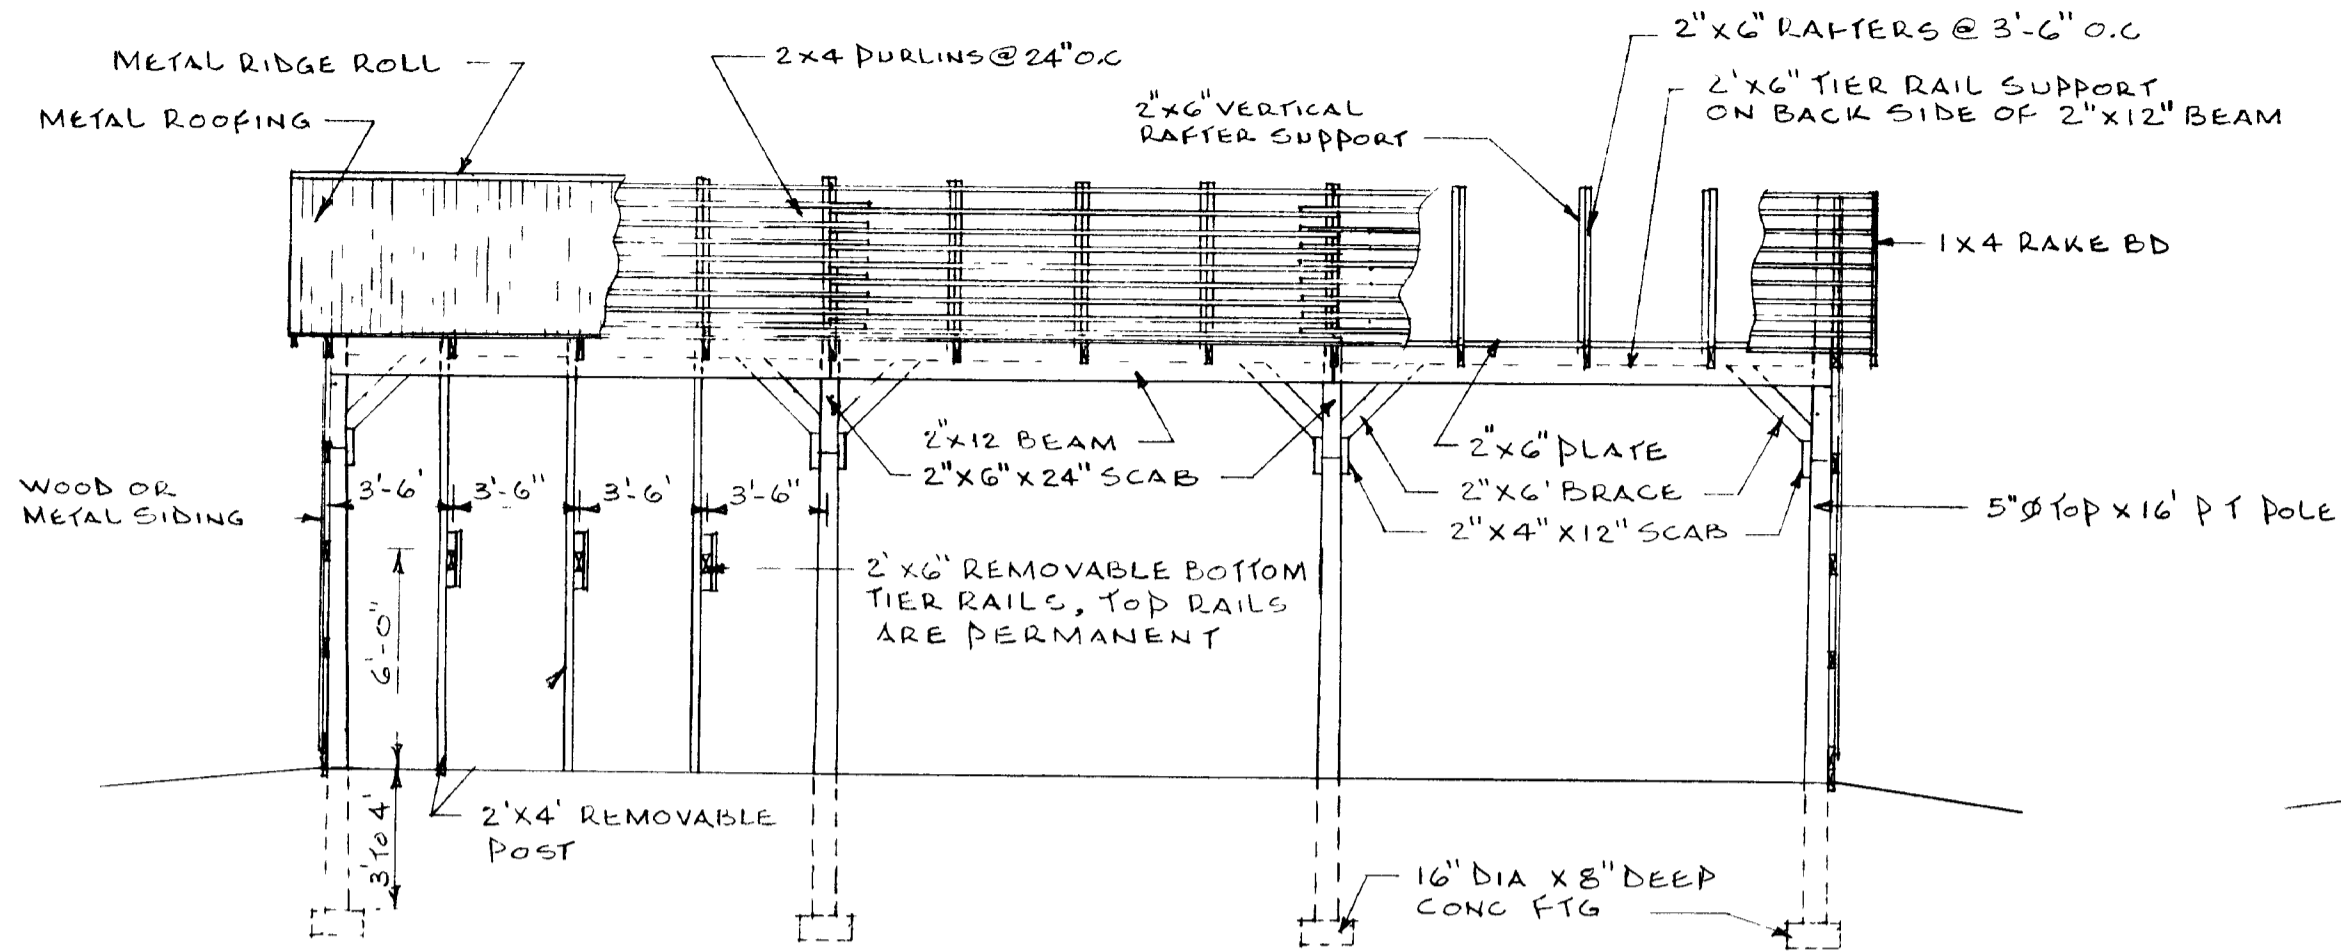


FRONT ELEVATION  
SCALE 3/16" = 1'-0"

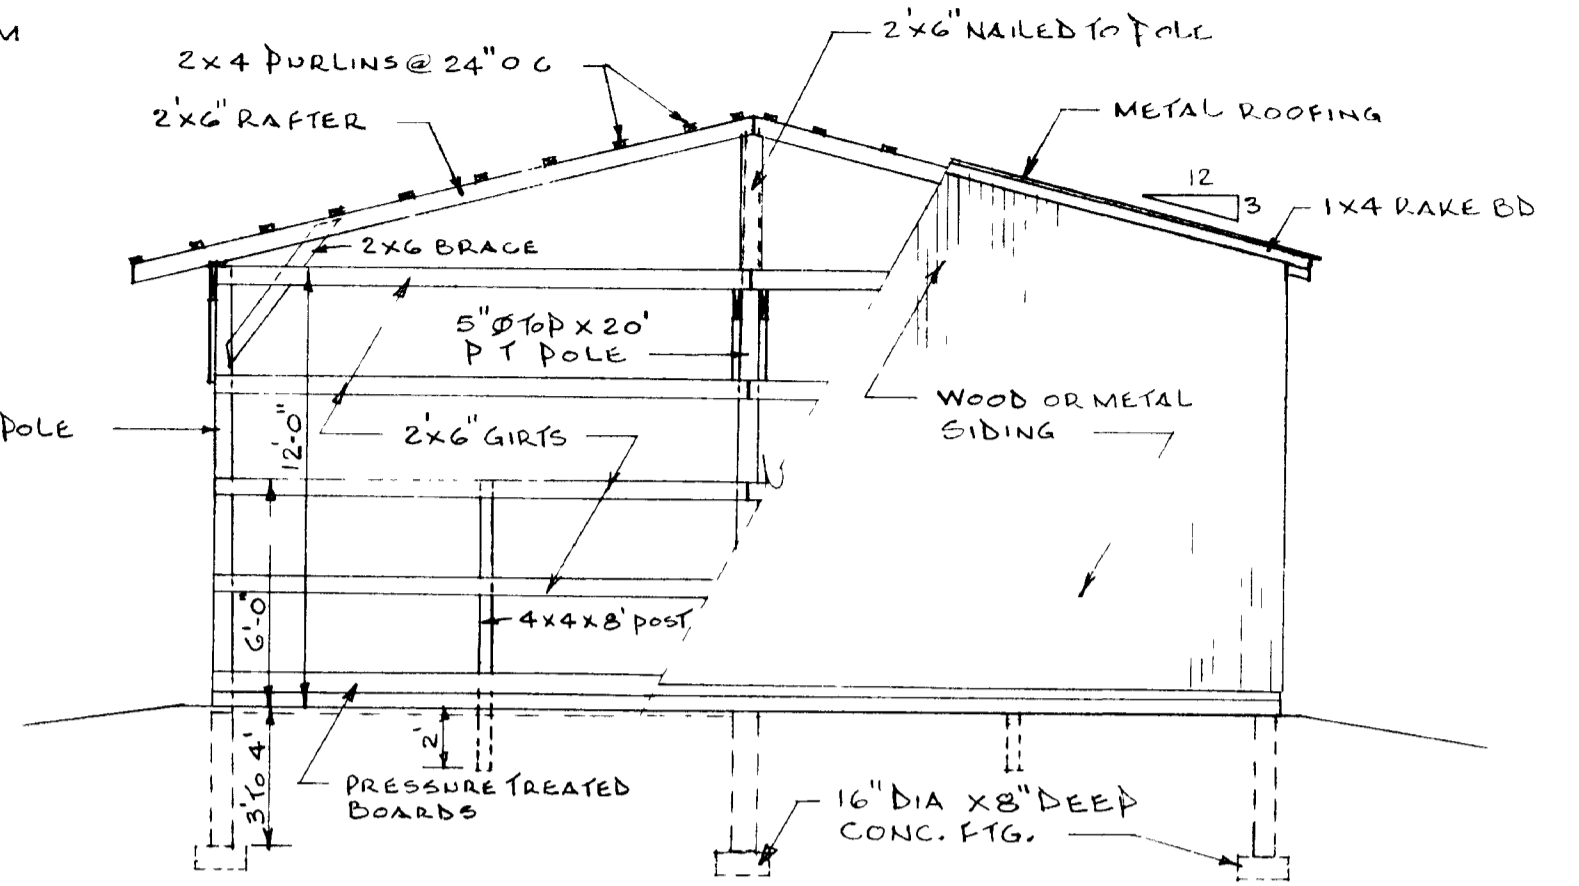

END ELEVATION  
SCALE 3/16" = 1'-0"

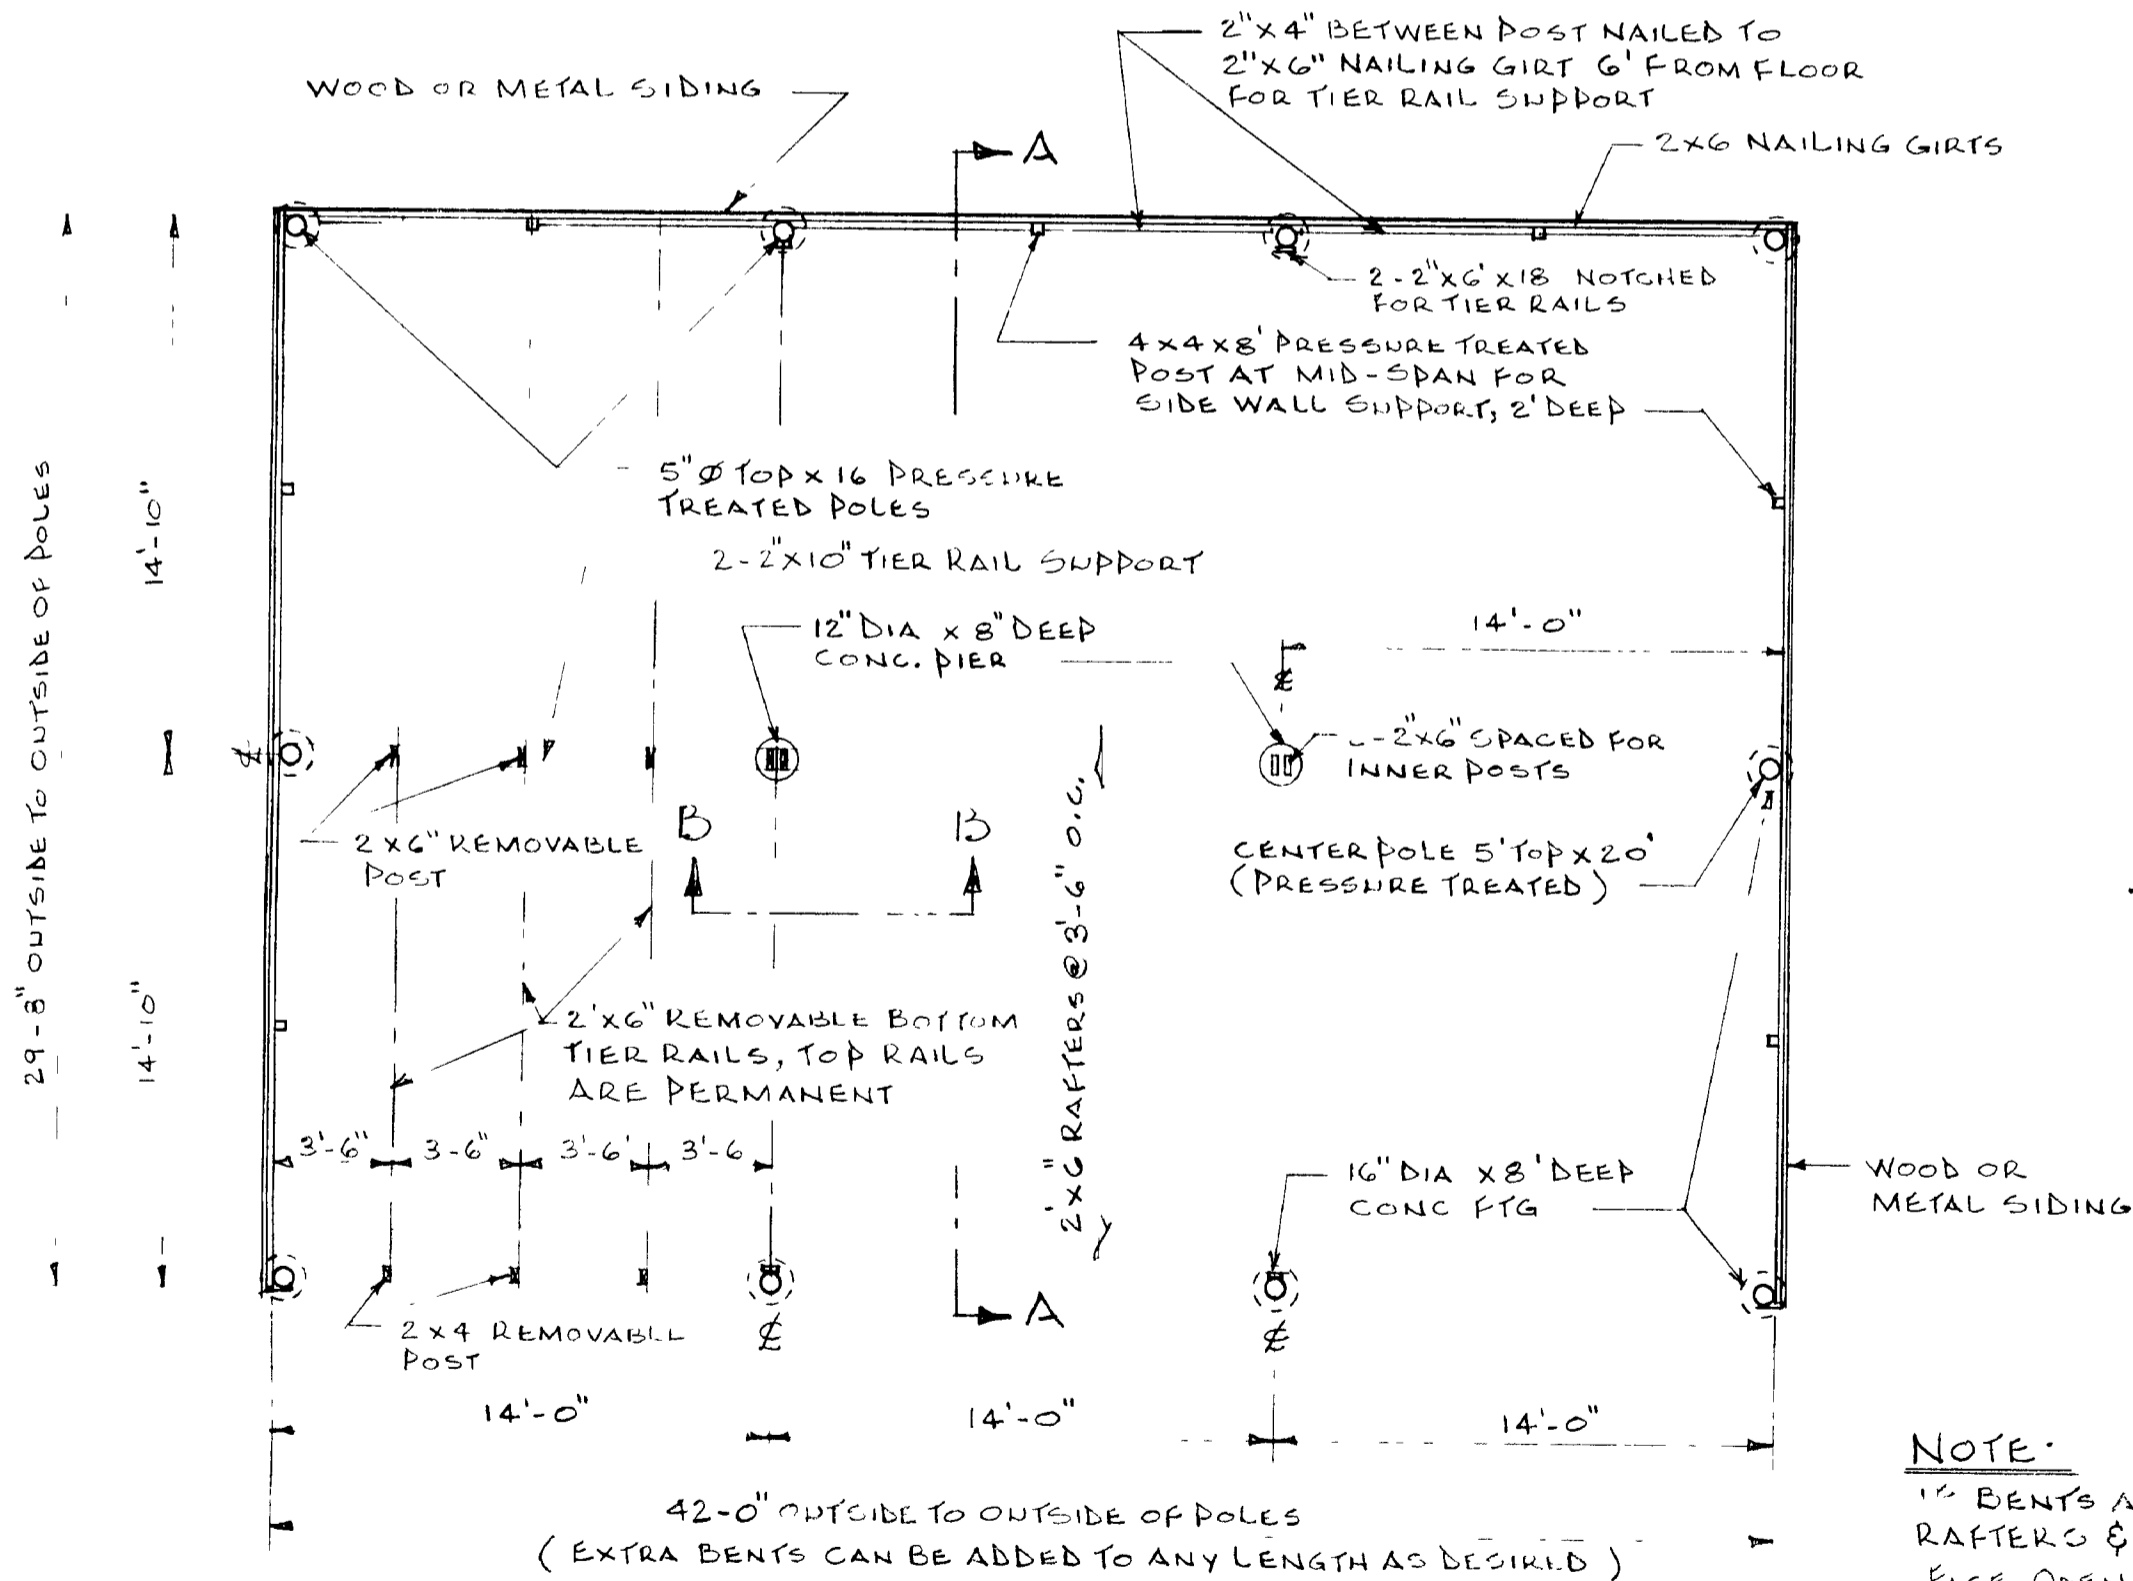

FLOOR PLAN  
SCALE: 3/16" = 1'-0"

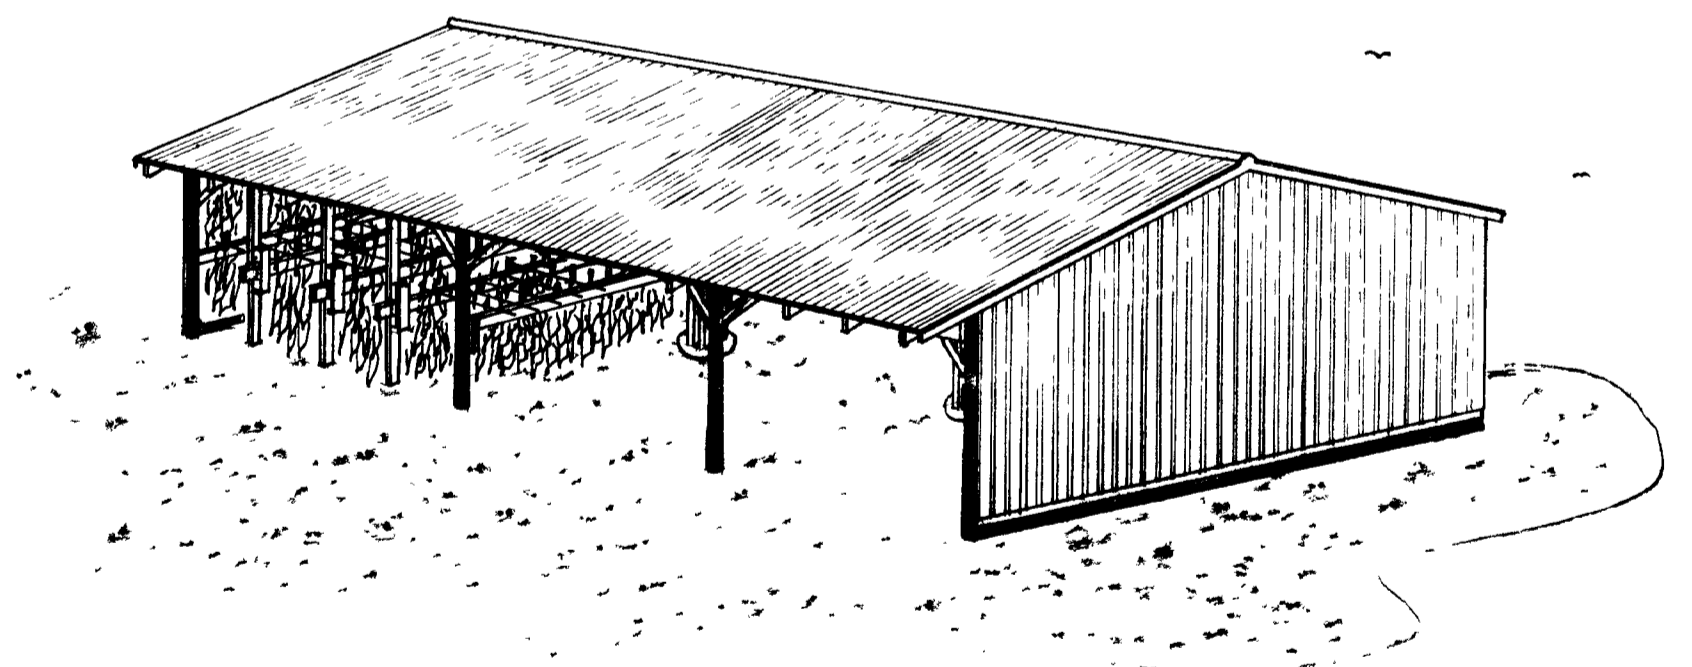

NOTE:

1" BENTS ARE MADE 16' WIDE, THE RAFTERS & TIER RAILS ARE TO BE 4'-0" O.C FACE OPEN FRONT TO SOUTH OR SOUTHEAST TO PROTECT FROM BLOWING WINDS & RAIN IF POSSIBLE

COOPERATIVE EXTENSION WORK IN AGRICULTURE AND HOME ECONOMICS DEPARTMENT OF AGRICULTURAL ENGINEERING COLLEGE OF AGRICULTURE UNIVERSITY OF KENTUCKY & U.S. DEPARTMENT OF AGRICULTURE COOPERATING	
30' MACHINERY SHED W/ REMOVABLE TIER RAILS FOR 2-TIER TOBACCO HOUSING	
Designed By G.A.D.	Sheet 1 of 2
Checked By G.A.D.	Plan Number
Drawn By D.E.P.	KY. 11.741-7
Date 8-77	