



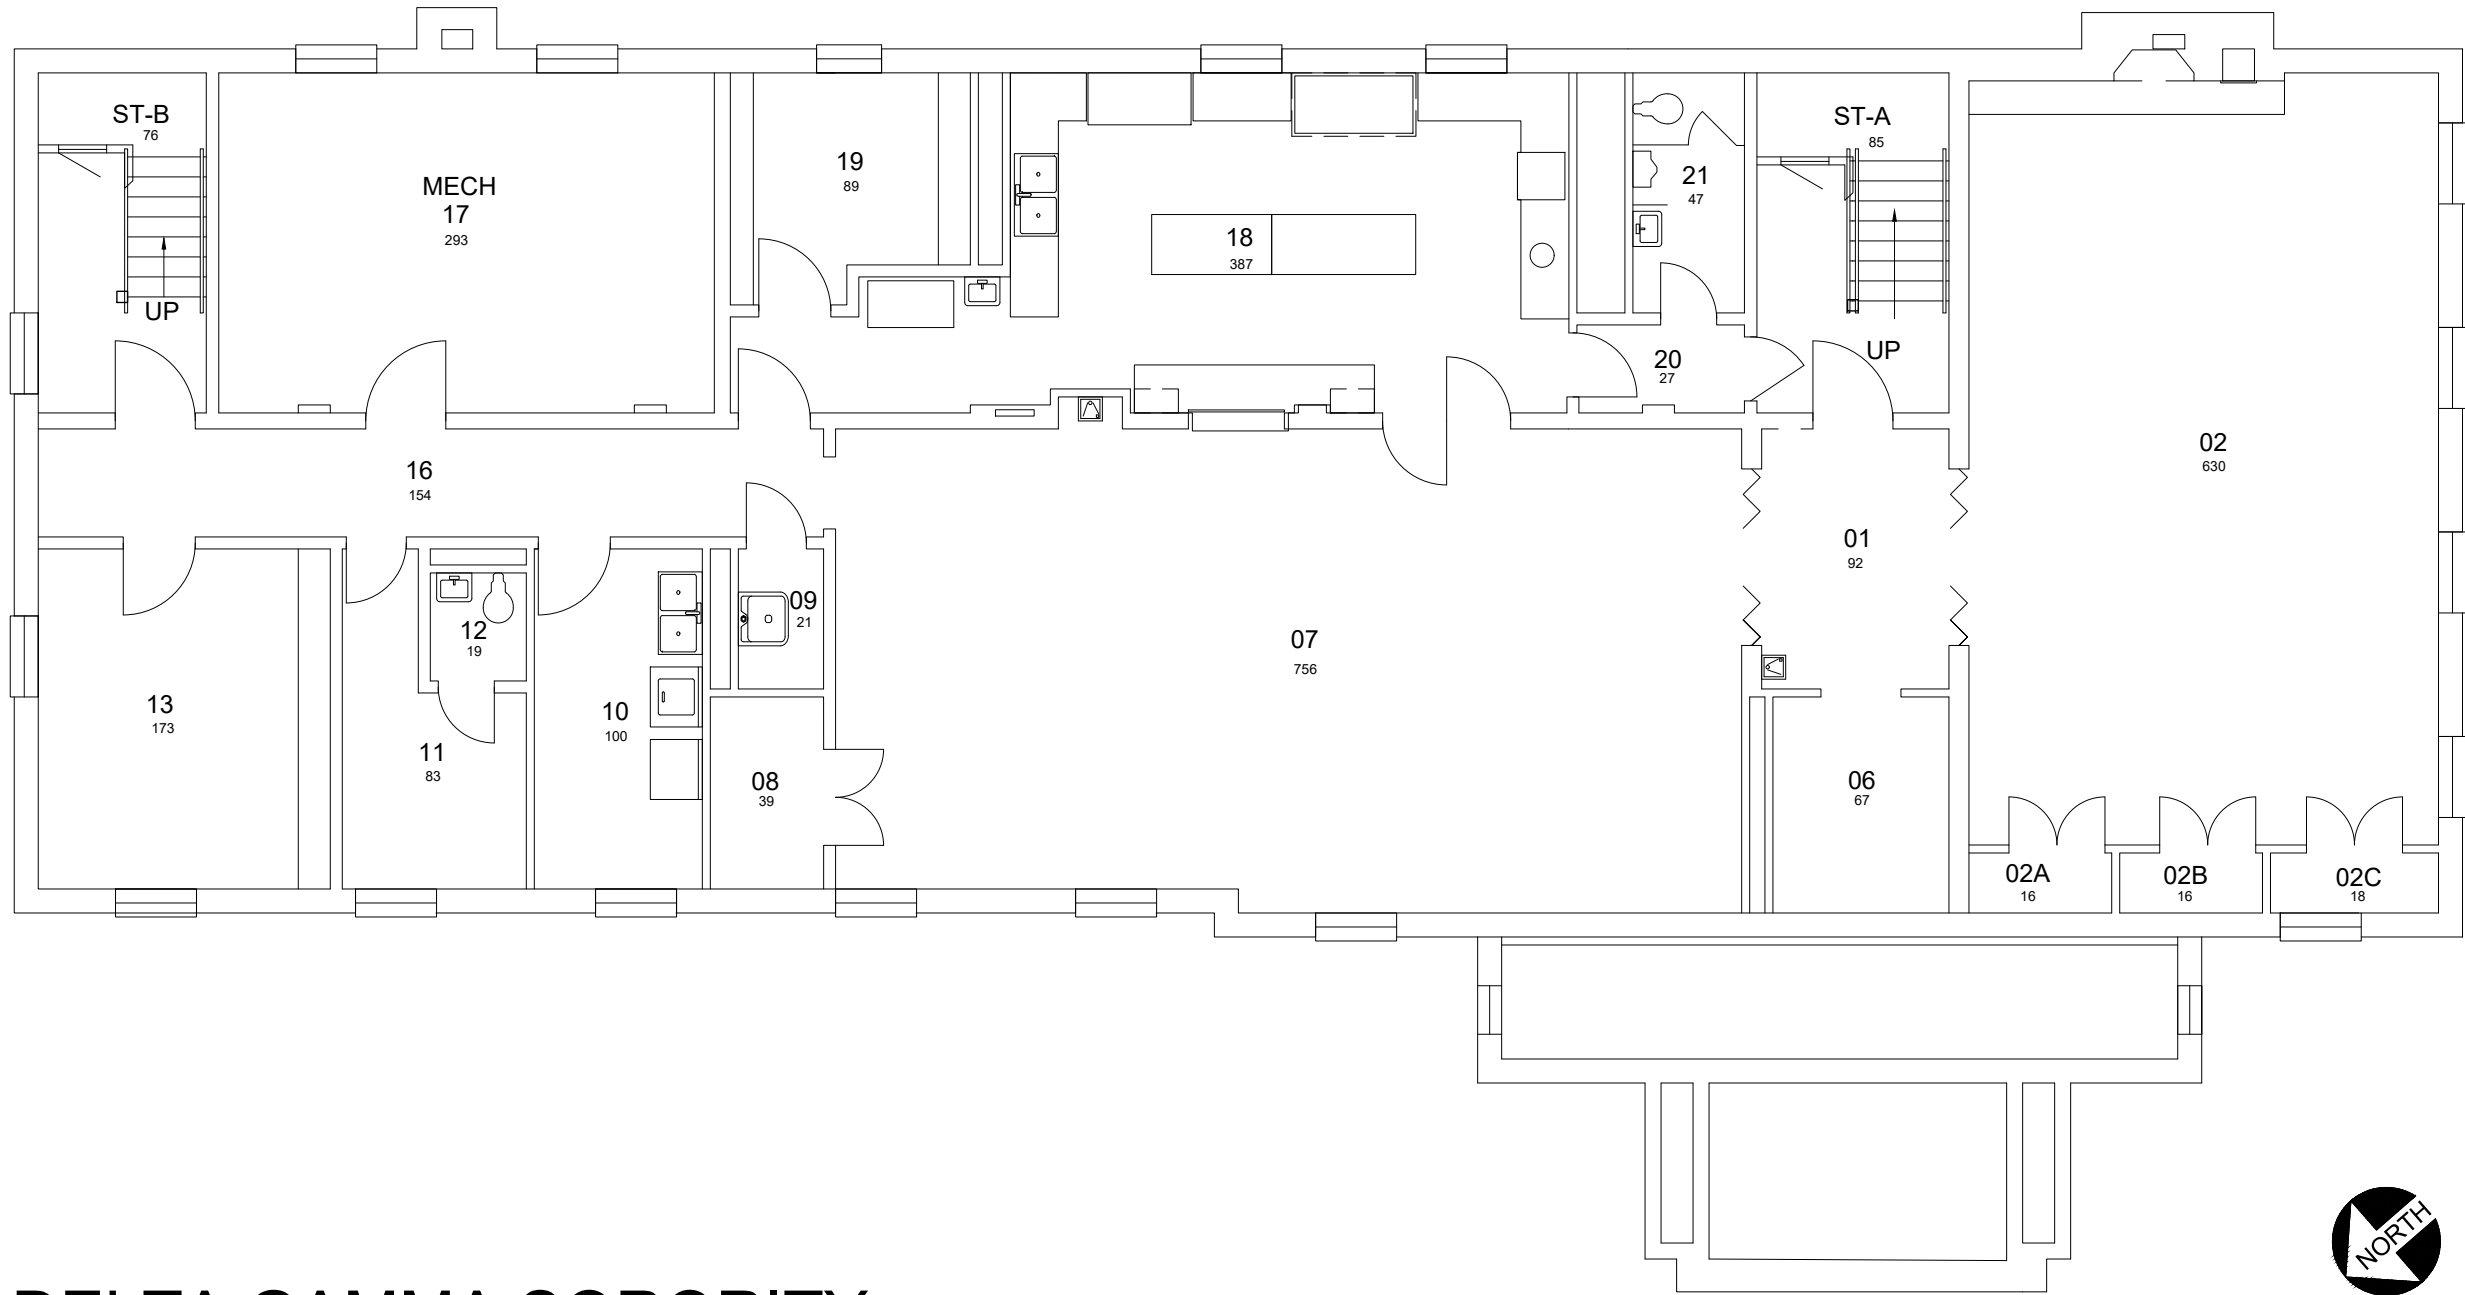

DELTA GAMMA SORORITY
BASEMENT FLOOR PLAN
3,742 Gross Square Ft

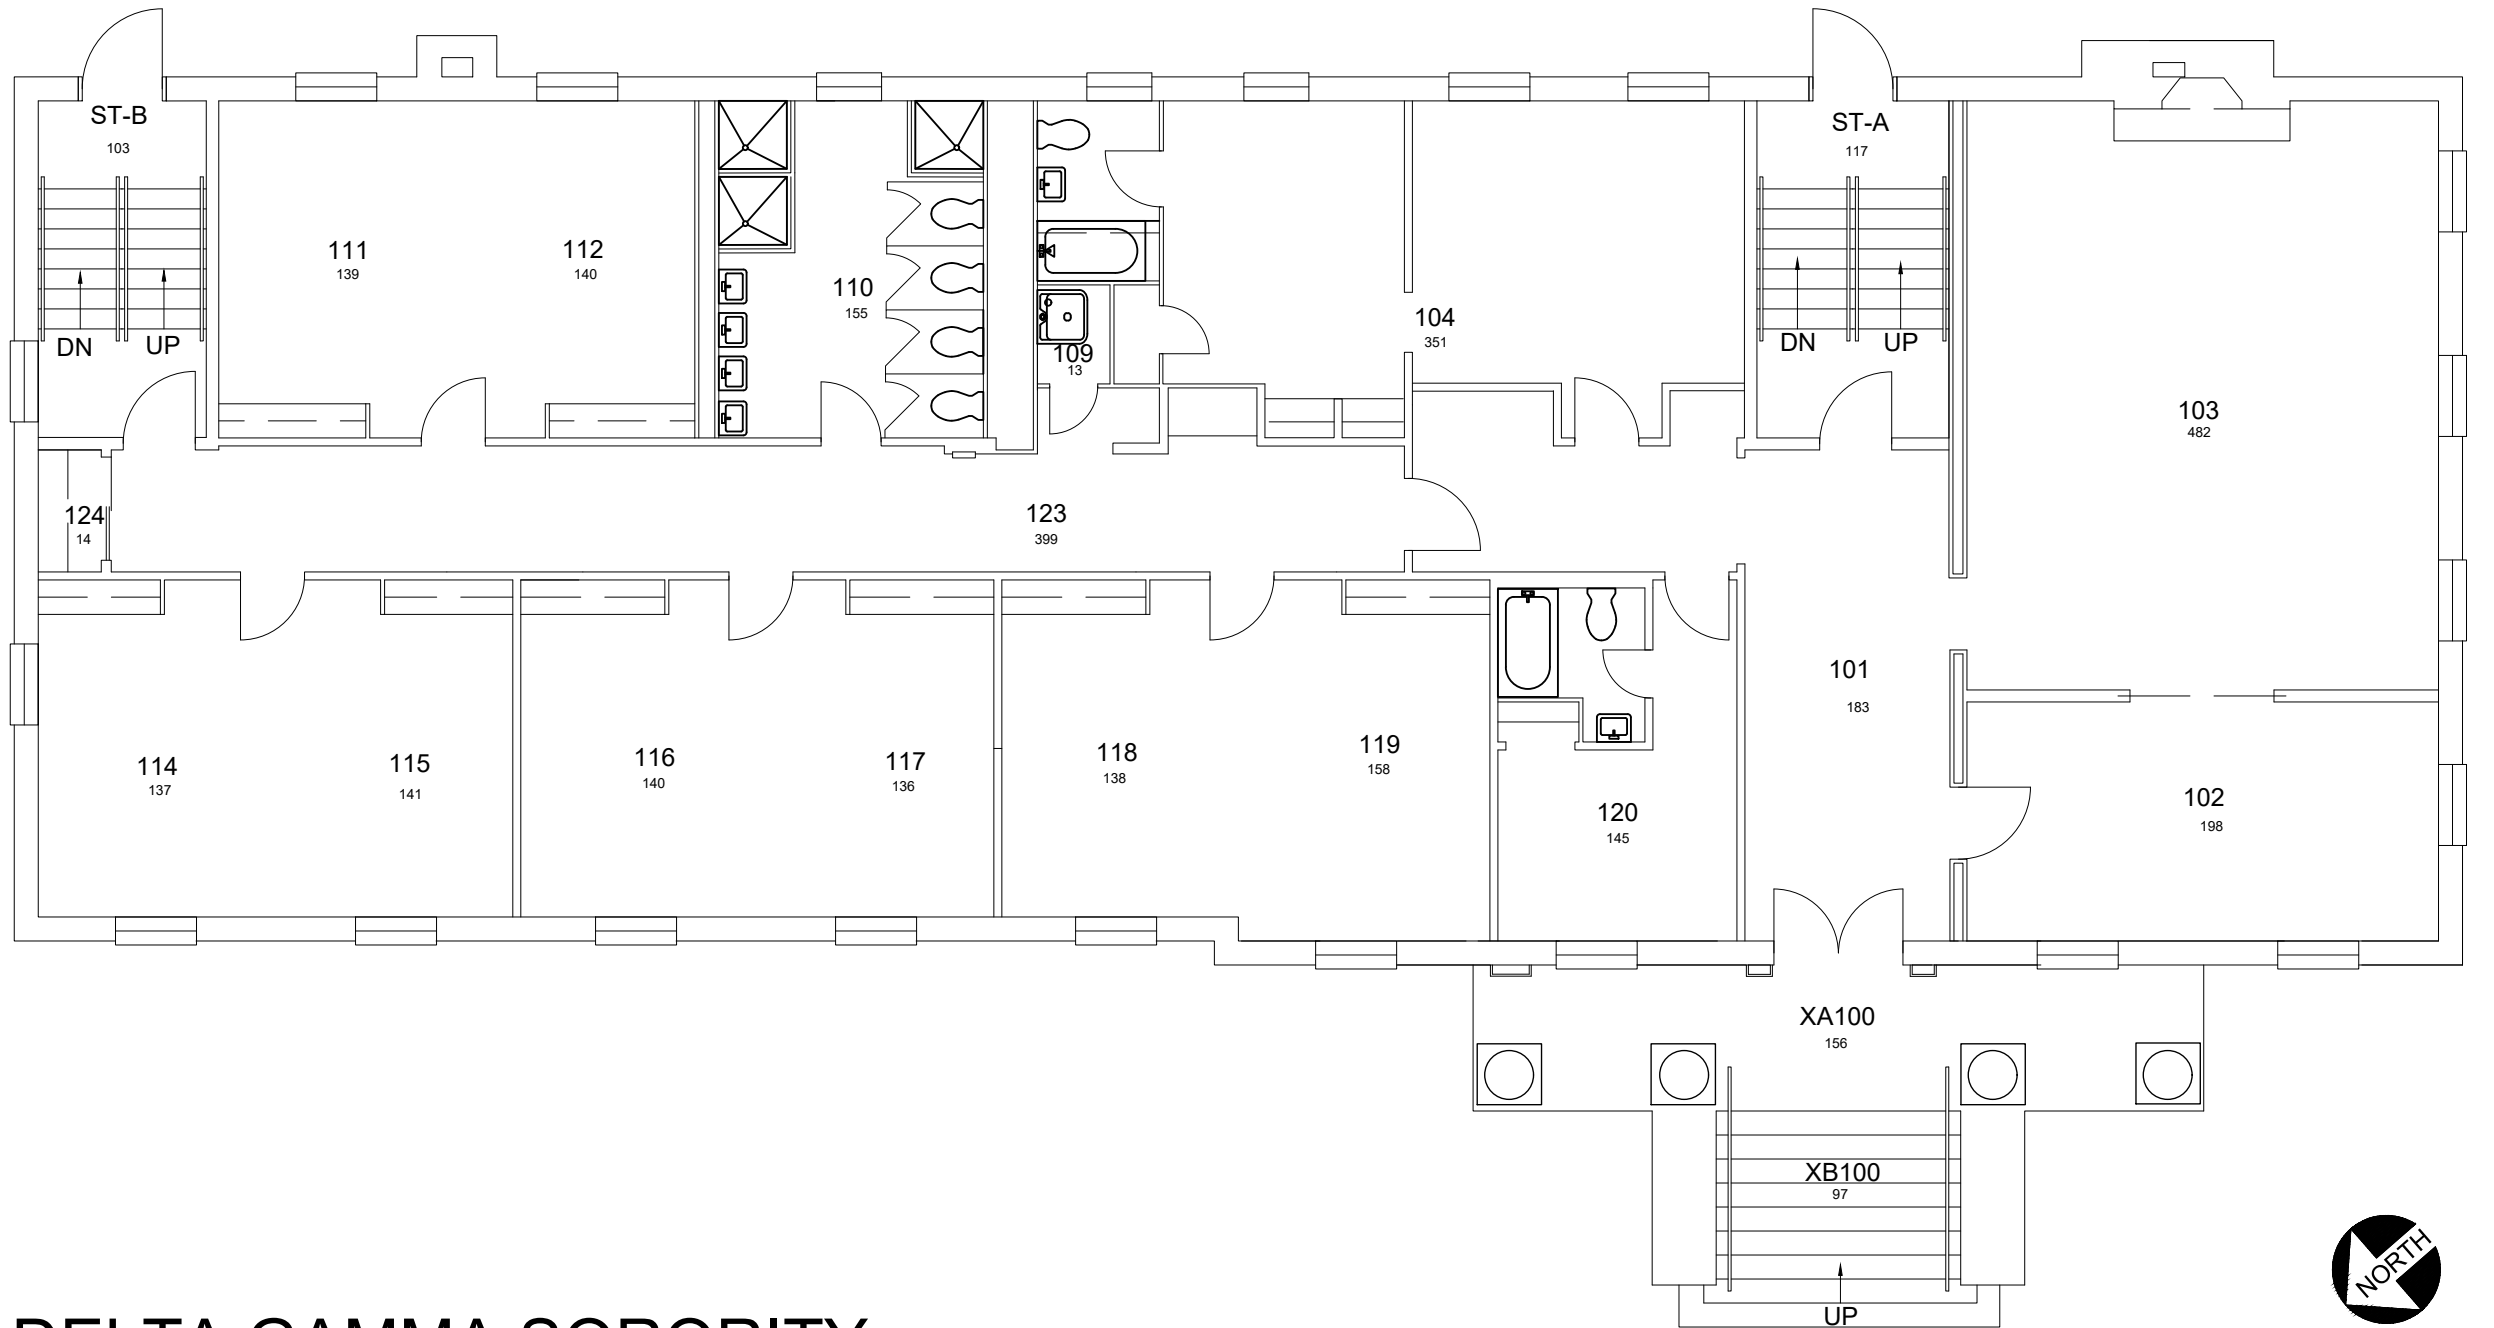

DELTA GAMMA SORORITY FIRST FLOOR PLAN

3,900 Gross Square Ft

DATE:
04-07-2020
DRAWN BY:
NEK


BLDG #:
0122

DELTA GAMMA SORORITY
KEY DRAWING

UNIVERSITY OF KENTUCKY
Facilities Information Services



SHEET
2 OF 4

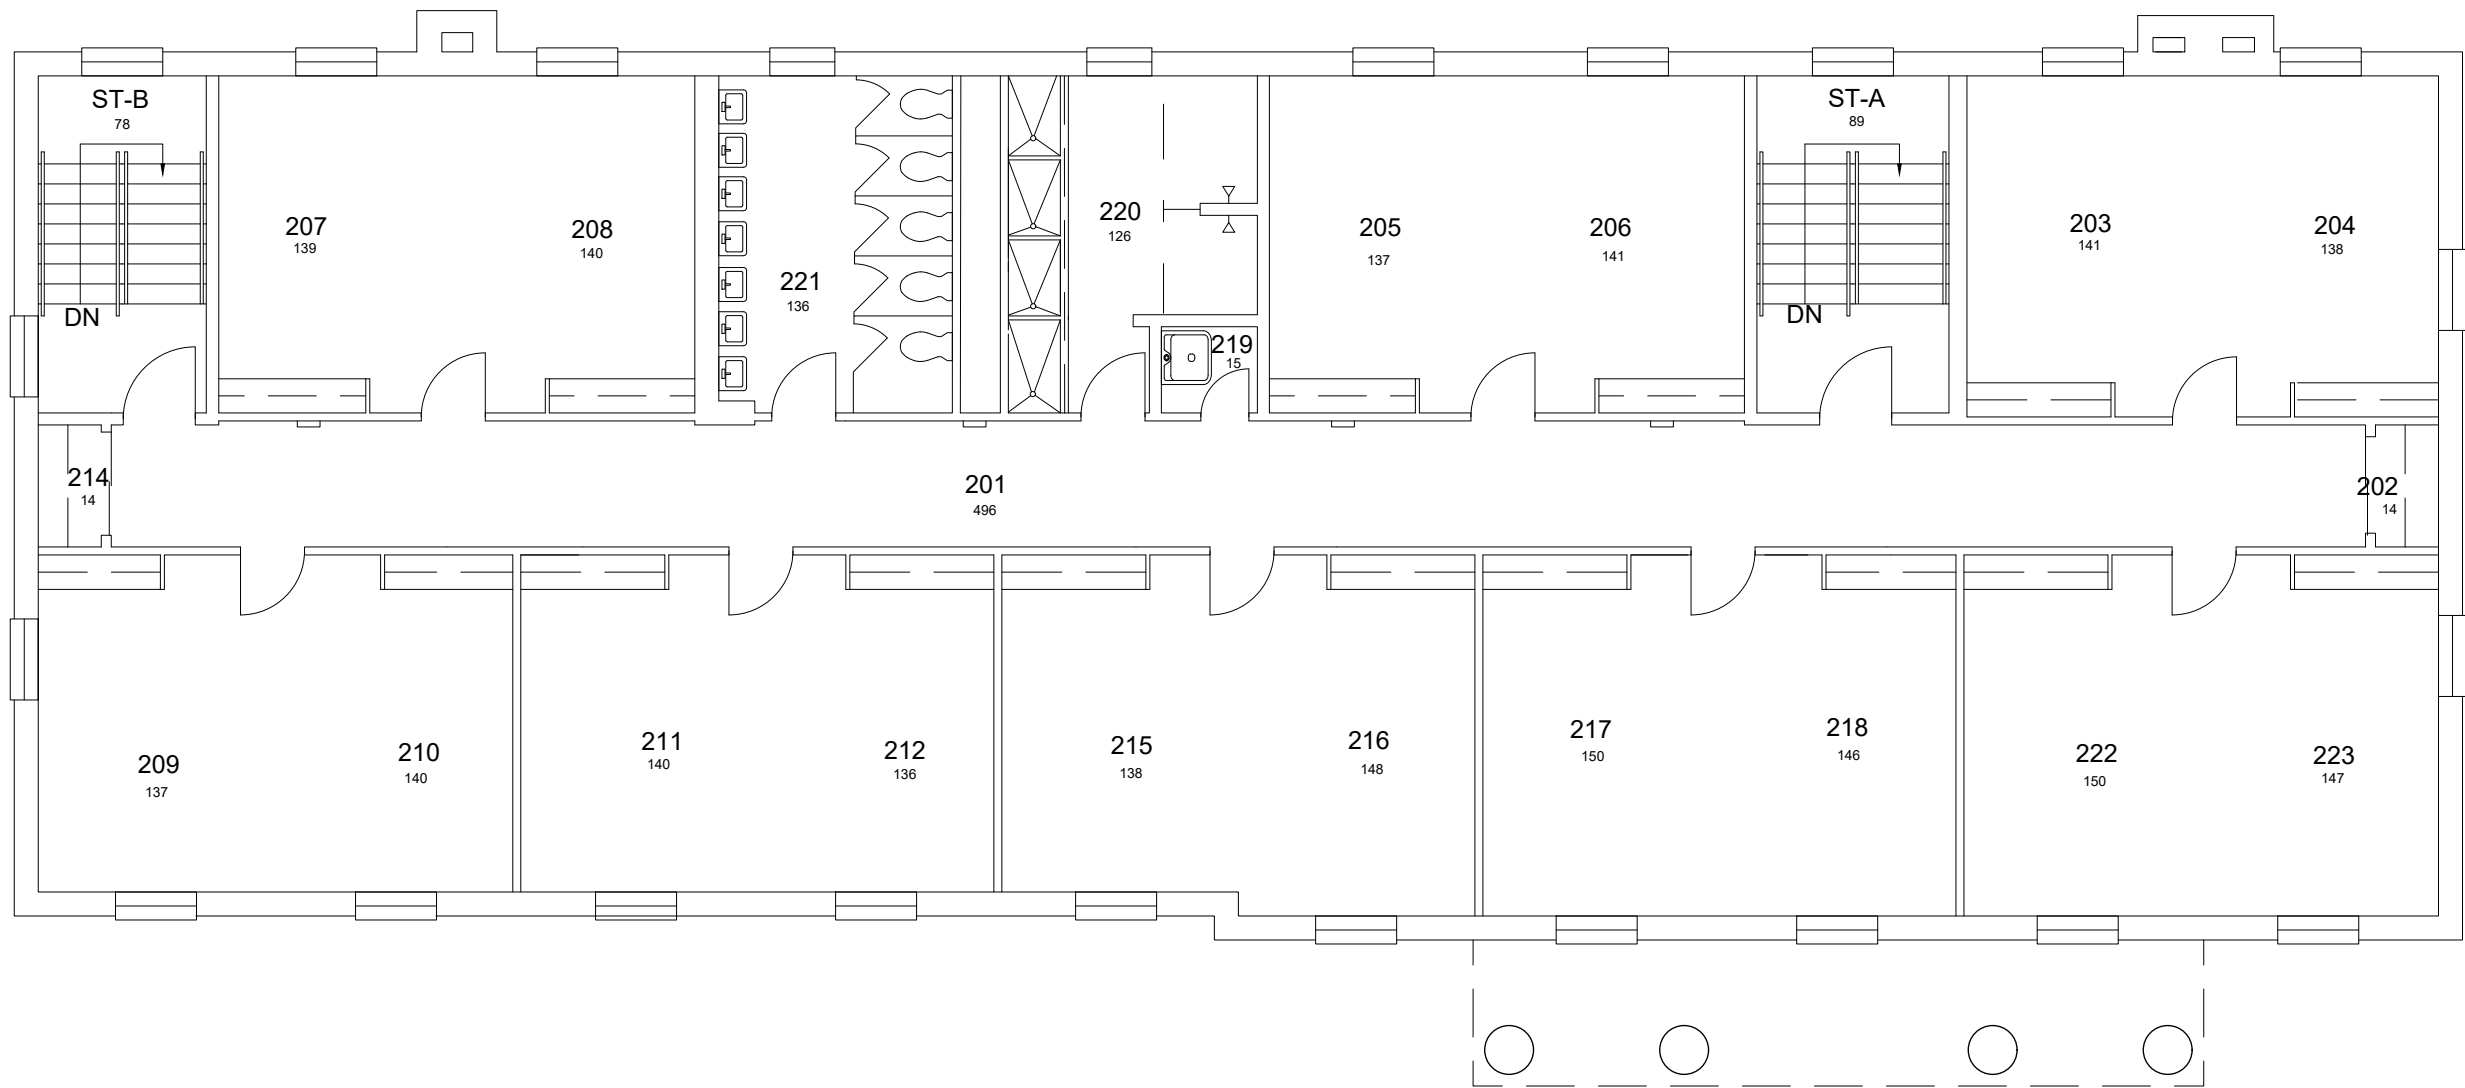

DELTA GAMMA SORORITY SECOND FLOOR PLAN

3,738 Gross Square Ft





DELTA GAMMA SORORITY ROOF PLAN

