


ELECTRICAL SERVICE ELEVATION

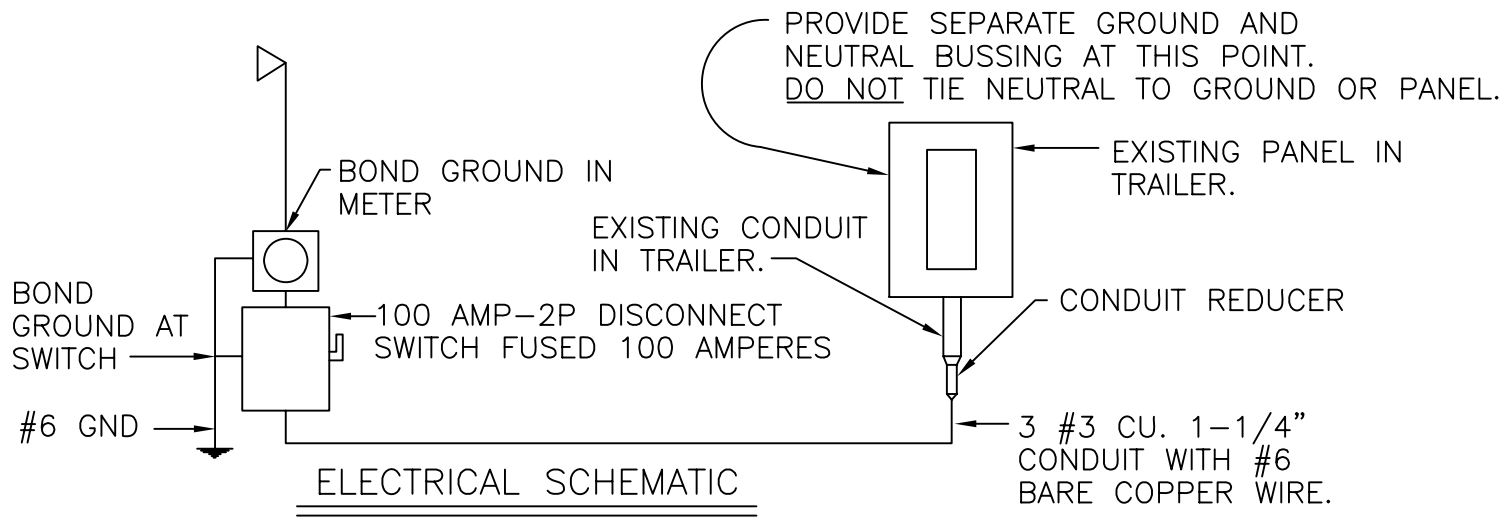

ELECTRICAL SCHEMATIC



**UNIVERSITY OF KENTUCKY DESIGN & CONSTRUCTION STANDARDS**

DRAWN BY _____	REVISION DATE	TITLE : CONSTRUCTION DETAILS 100 AMP TRAILER SERVICE	02785D04
APP. BY _____	_____		
DATE 7-86	_____		