


NOTE:

ALL WIRING SHALL BE ACCORDING TO LATEST NEC CODE

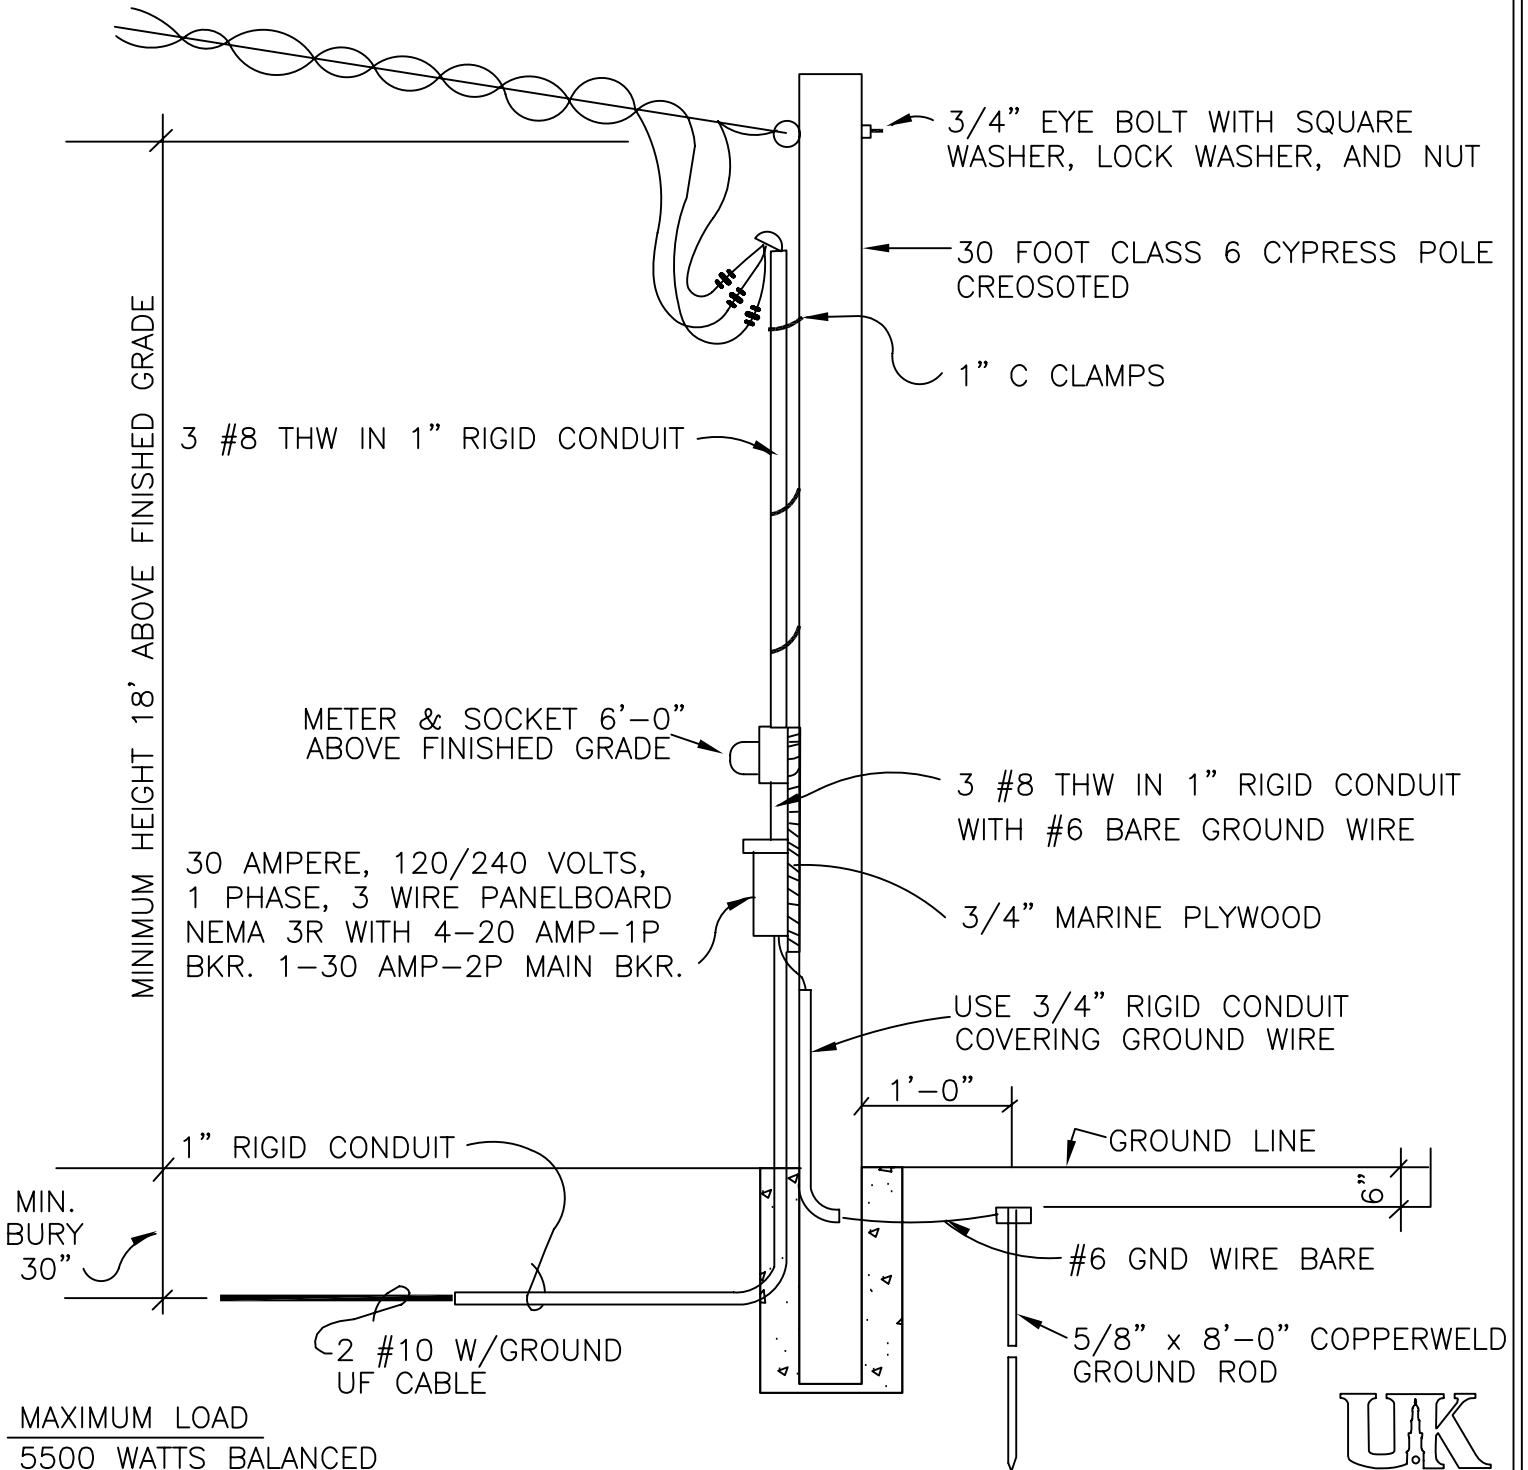

UNIVERSITY OF KENTUCKY DESIGN & CONSTRUCTION STANDARDS

DRAWN BY <u>RMN</u> APP. BY _____ DATE <u>7/86</u>	REVISION DATE _____ _____ _____ _____ _____ _____	TITLE : CONSTRUCTION DETAILS ELECTRIC SERVICE	DRAWING NO. <u>02785D05</u>
--	--	--	------------------------------------