

DATE: 12/18/96
 DWN BY: SOT
 REV. DATE: 8/30/00
 REV. BY: CSB


BLDG #
 0000

CONCRETE SPECS
 TRENCH DRAIN DETAIL

PHYSICAL
 PLANT
 DIVISION



SHEET
 25 OF 27

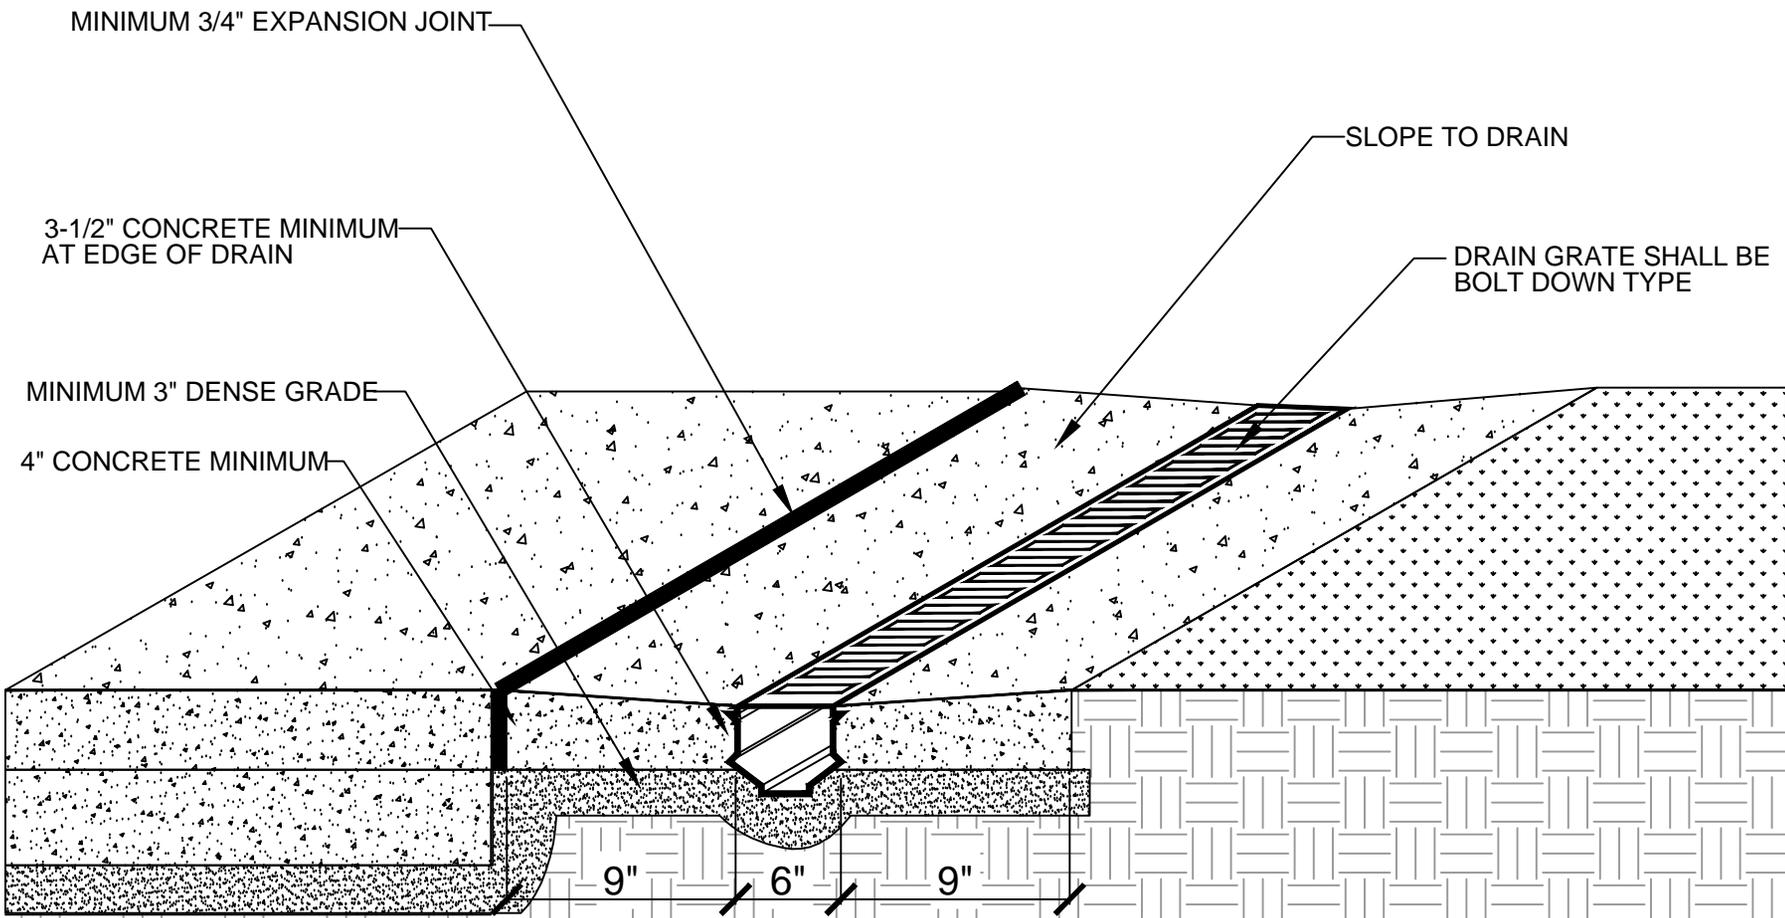

MINIMUM 3/4" EXPANSION JOINT

SLOPE TO DRAIN

3-1/2" CONCRETE MINIMUM
 AT EDGE OF DRAIN

DRAIN GRATE SHALL BE
 BOLT DOWN TYPE

MINIMUM 3" DENSE GRADE

4" CONCRETE MINIMUM

9" 6" 9"

TRENCH DRAIN DETAIL

NOT TO SCALE

033000D25 CAST-IN-PLACE CONCRETE - details
 Dated: 12/2015
 Applies to: All Projects
 University of Kentucky