

DATE:	12/18/96
DWN BY:	SOT
REV. DATE:	8/30/00
REV. BY:	CSB


BLDG #  
0000

CONCRETE SPECS  
TRENCH DRAIN DETAIL

PHYSICAL  
PLANT  
DIVISION



SHEET  
26 OF 27

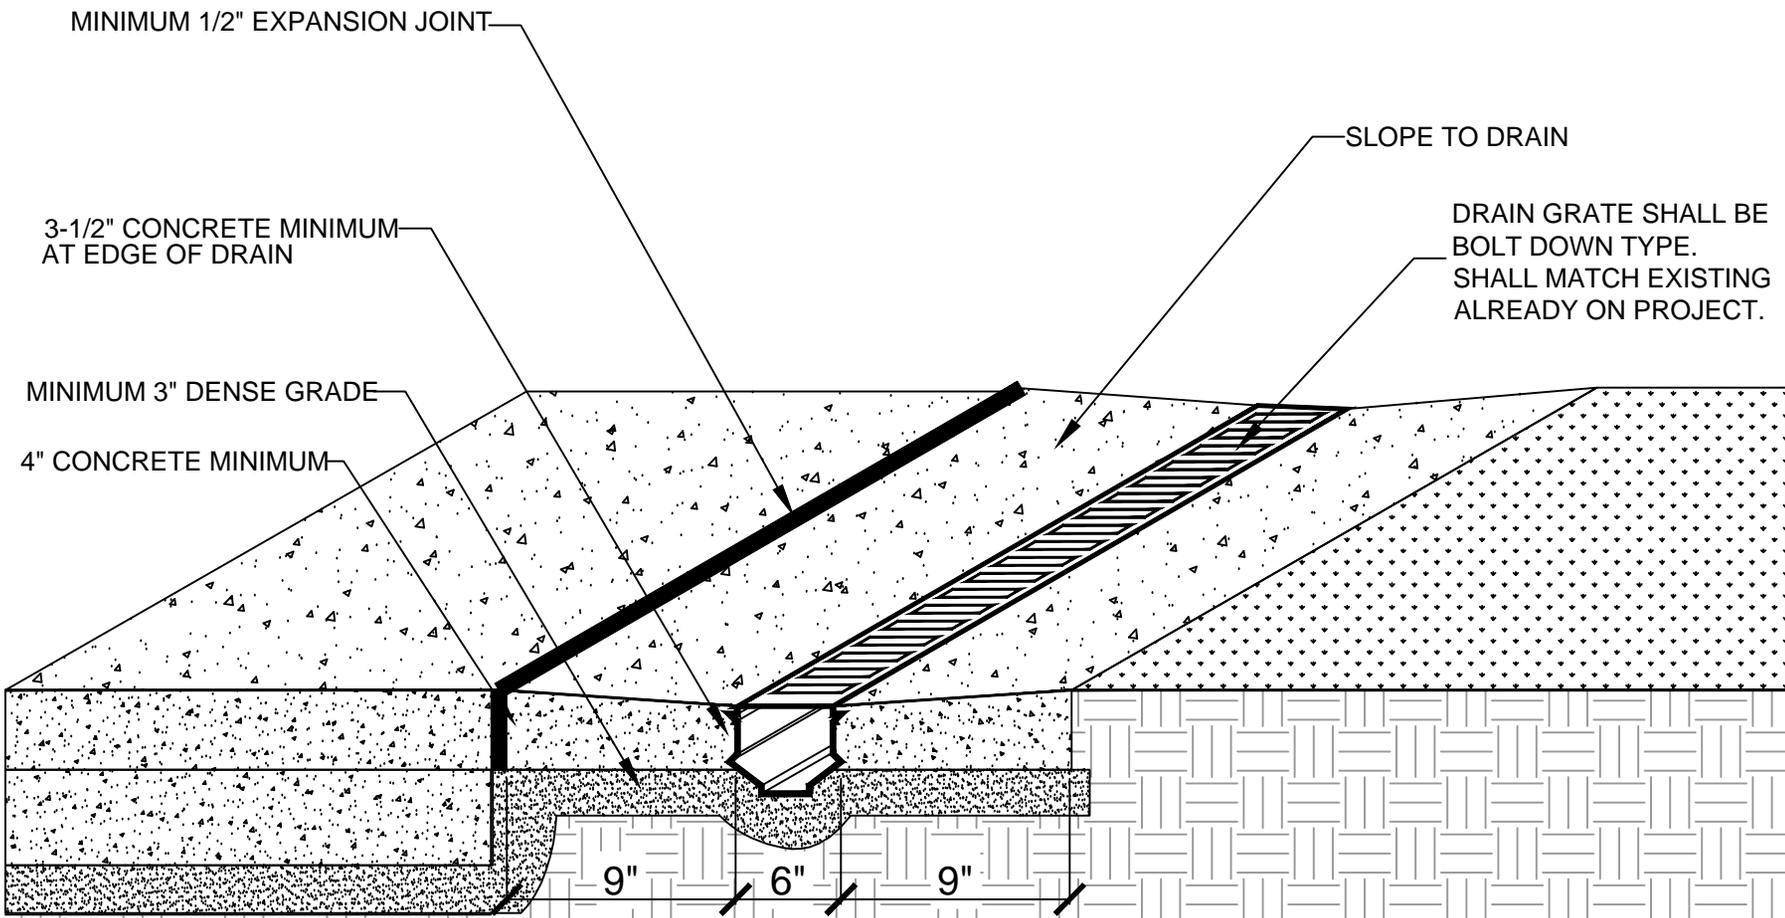

MINIMUM 1/2" EXPANSION JOINT

3-1/2" CONCRETE MINIMUM  
AT EDGE OF DRAIN

MINIMUM 3" DENSE GRADE

4" CONCRETE MINIMUM

SLOPE TO DRAIN

DRAIN GRATE SHALL BE  
BOLT DOWN TYPE.  
SHALL MATCH EXISTING  
ALREADY ON PROJECT.

9" 6" 9"

# TRENCH DRAIN DETAIL

NOT TO SCALE

033000D26 CAST-IN-PLACE CONCRETE - details  
 Dated: 12/2015  
 Applies to: All Projects  
 University of Kentucky