


337100D03 ELECTRICAL UTILITY TRANSMISSION AND DISTRIBUTION - 200 AMP 120/240 V Service

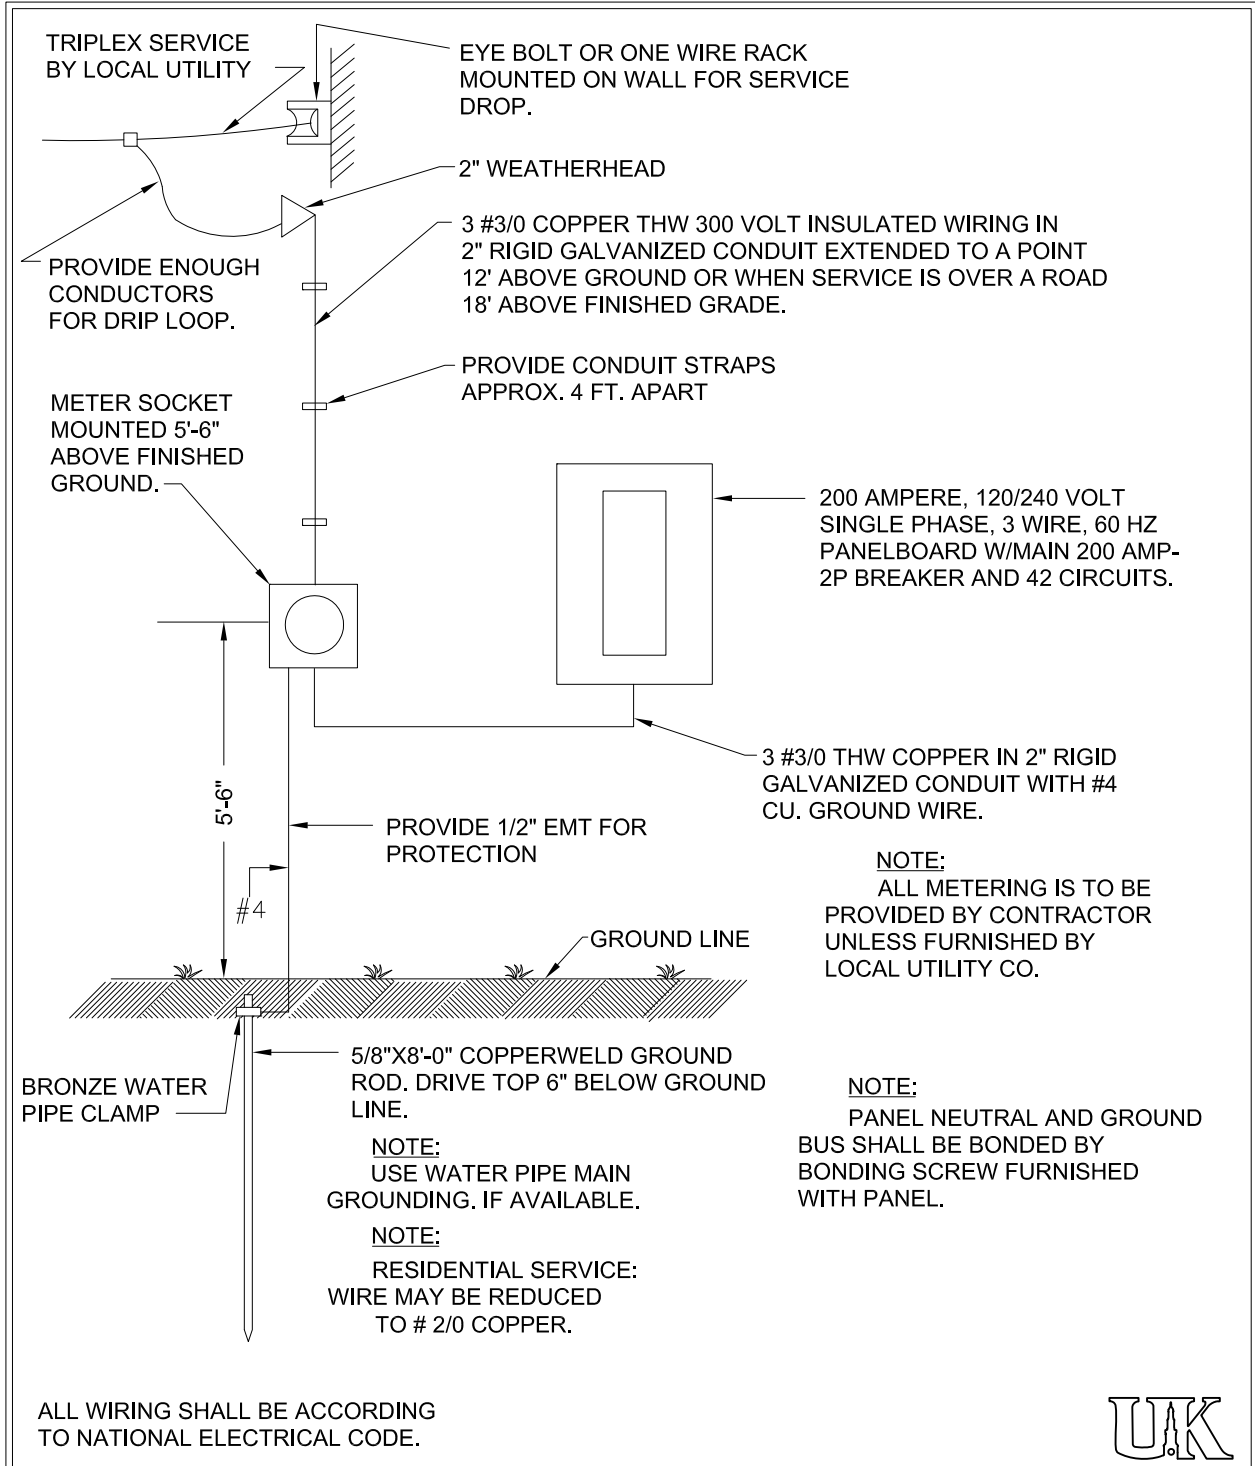

UNIVERSITY OF KENTUCKY DESIGN & CONSTRUCTION STANDARDS

DRAWN BY _____	REVISION _____	DATE _____	TITLE : CONSTRUCTION DETAILS 200 AMP 120/240 V. SERVICE	DRAWING NO. _____
APP. BY _____				02785D03
DATE 7/86				