


DATE:	12/18/96
DWN BY:	SOT
REV. DATE:	3.30.00
REV. BY:	CSB

CONCRETE STEP DETAIL AND CONCRETE STAIRS | BLDG #
 03 30 00 D20

PHYSICAL
 PLANT
 DIVISION

SHEET
 20 OF 27

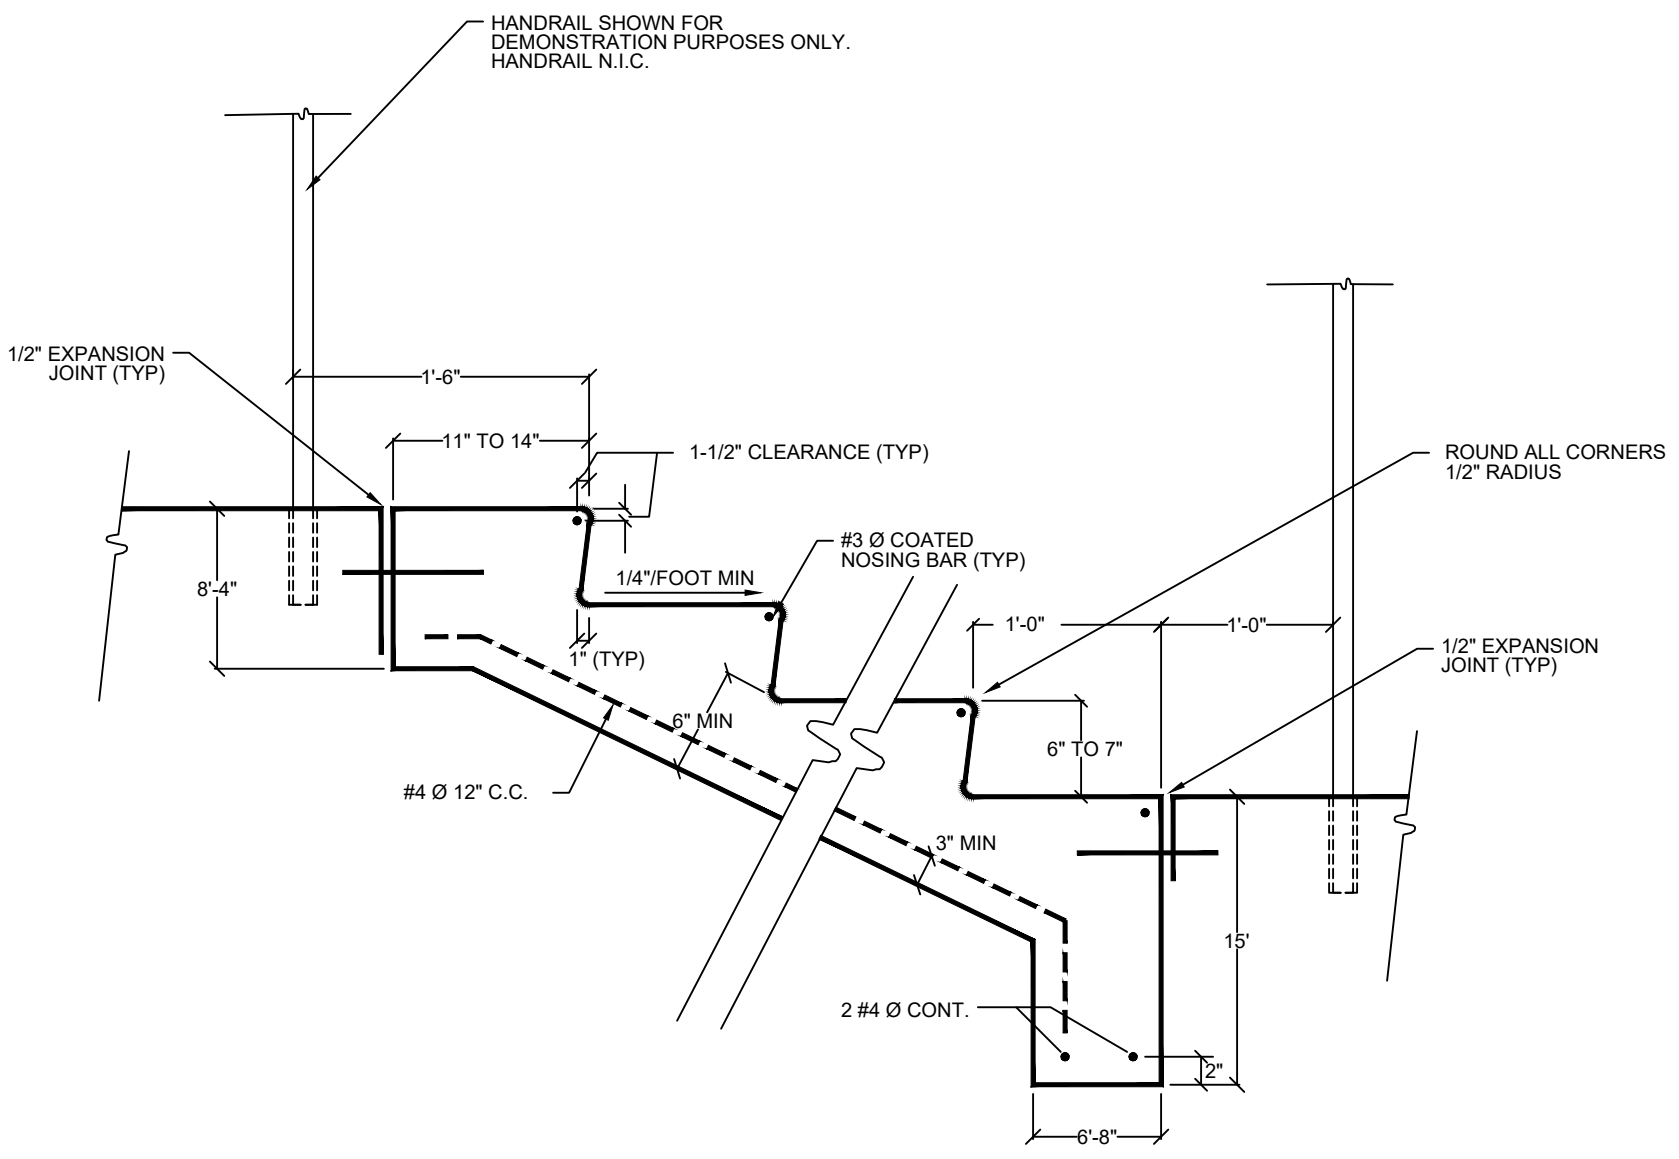

033000D20 CAST-IN-PLACE CONCRETE - details
 Dated: 5/2021
 Applies to: All Projects
 University of Kentucky