


260526D01 Grounding and Bonding for Electrical Systems

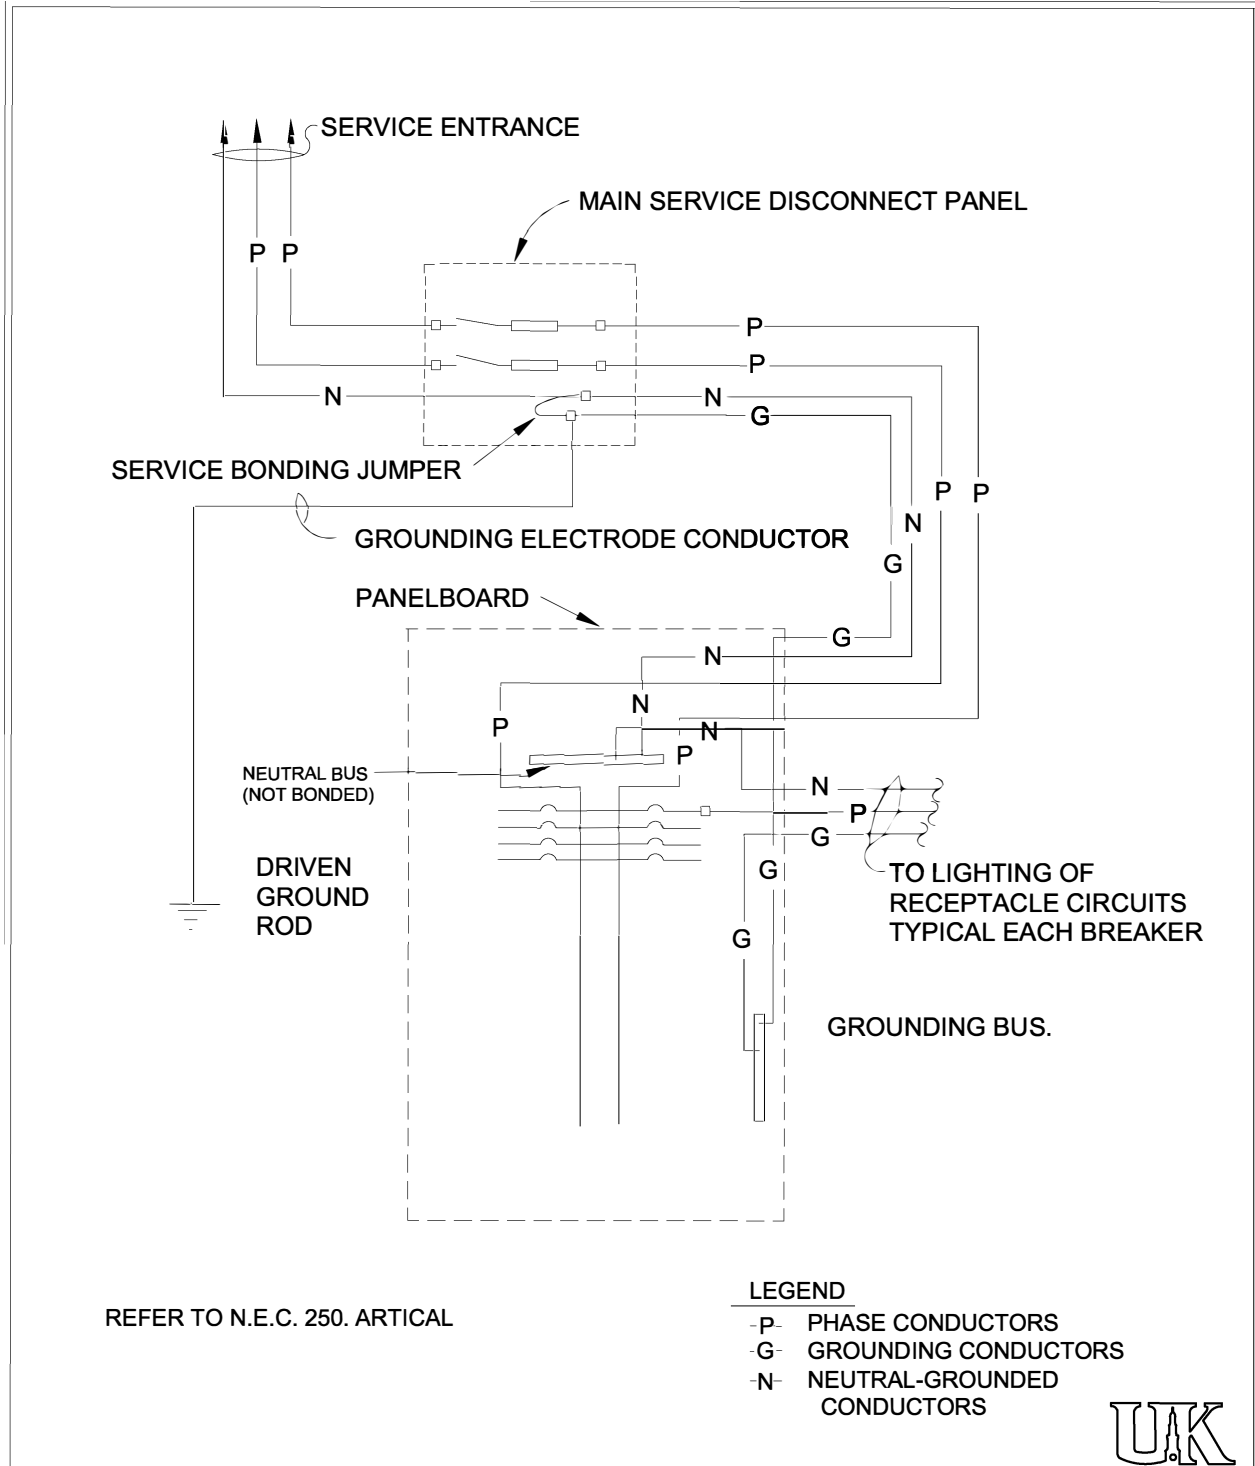

UNIVERSITY OF KENTUCKY DESIGN & CONSTRUCTION STANDARDS

DRAWN BY _____	REVISION _____	DATE _____	TITLE : CONSTRUCTION DETAILS SERVICE ENTRANCE GROUNDING	DRAWING NO. <u>02785D06</u>
APP. BY _____				
DATE <u>7-86</u>				