


NOTE:

- | ALL CONCRETE SHALL BE 4,000 PSI UNLESS OTHERWISE SPECIFIED.
- | THIS CURB IS FOR USE AT LOCATIONS WHERE SNOW PLOW DAMAGE MAY OCCUR.
- THE USE OF THIS CURB IS TO BE DETERMINED BY THE DESIGNER OR BY THE UNIVERSITY OF KENTUCKY.

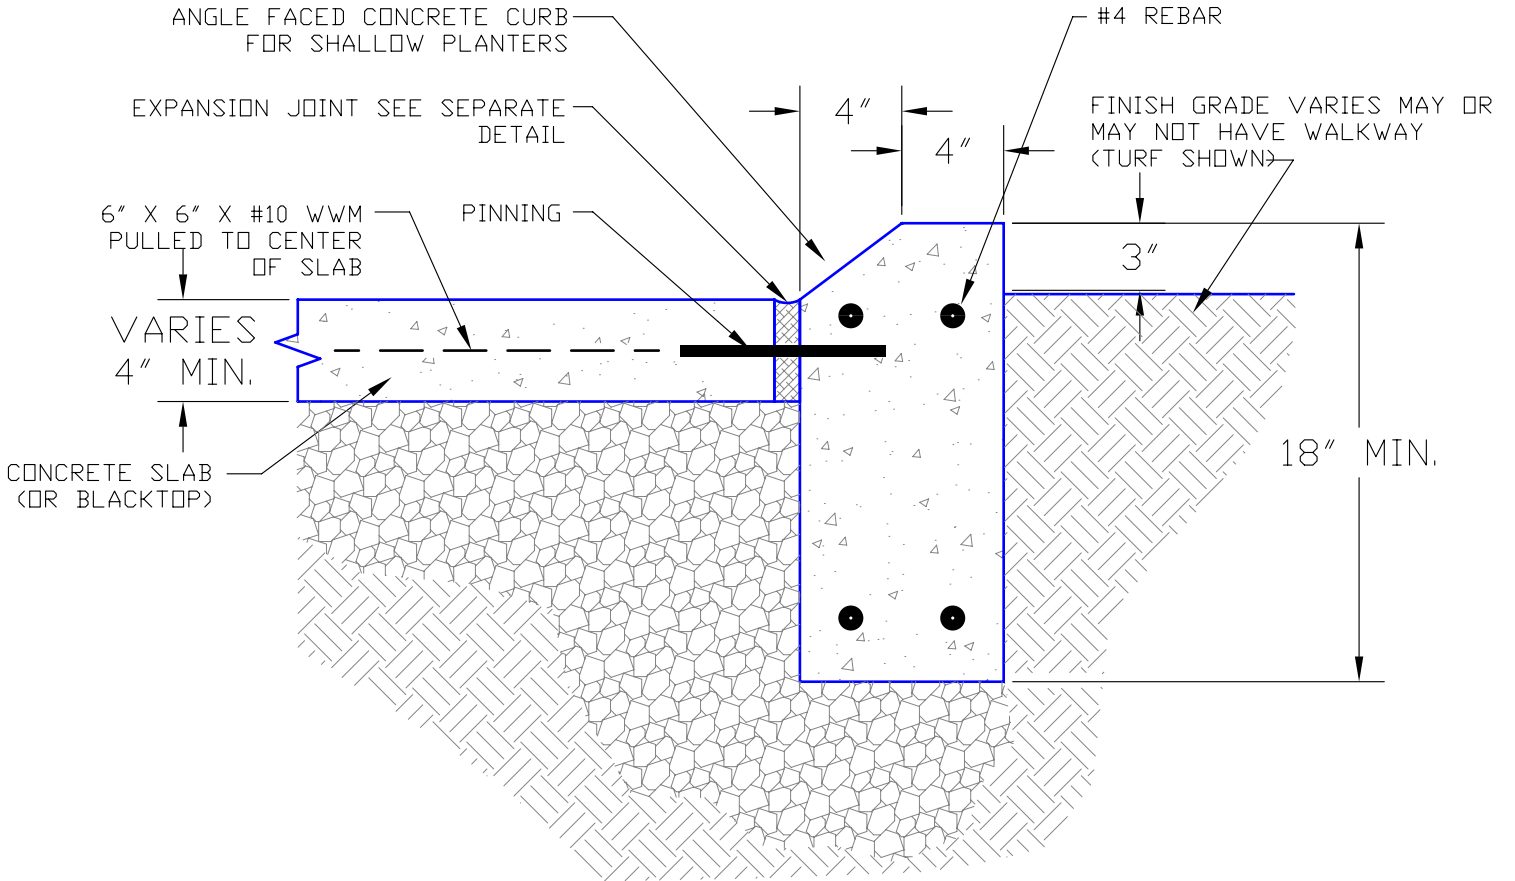

ANGLE FACE CURB FOR PLANTER BEDS, LAWNS & WALKWAYS