


NOTES:
 -CLEAN W/ PROSOCO 600
 -SEAL AFTER 28 DAYS W/ CHEM TREAT 40% SILANE

TYPICAL PLAZA EDGE PLAN

NOT TO SCALE

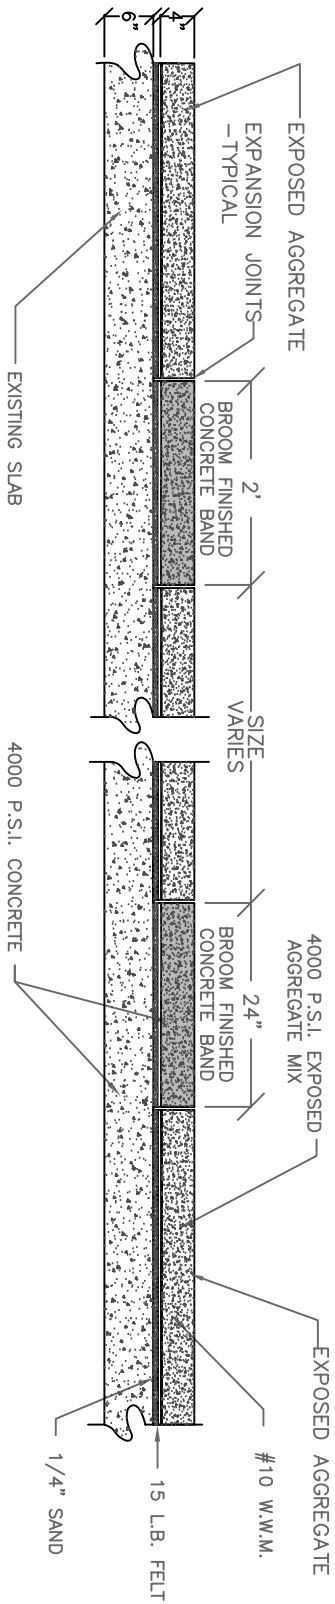

TYPICAL CONCRETE OVERLAY SECTION

NOT TO SCALE

N:\COLLINS\CONCRETE_CONTRACT_DWGS\CONCRETE_OVERLAY_DETAIL.DWG

DATE:	4/26/00
DWN BY:	CSB
REV. DATE:	4.27.00
REV. BY:	CSB

BLDG #
0000

CONCRETE SPECS

CONCRETE OVERLAY AND EDGING OF PLAZA



SHEET
28 OF 28