

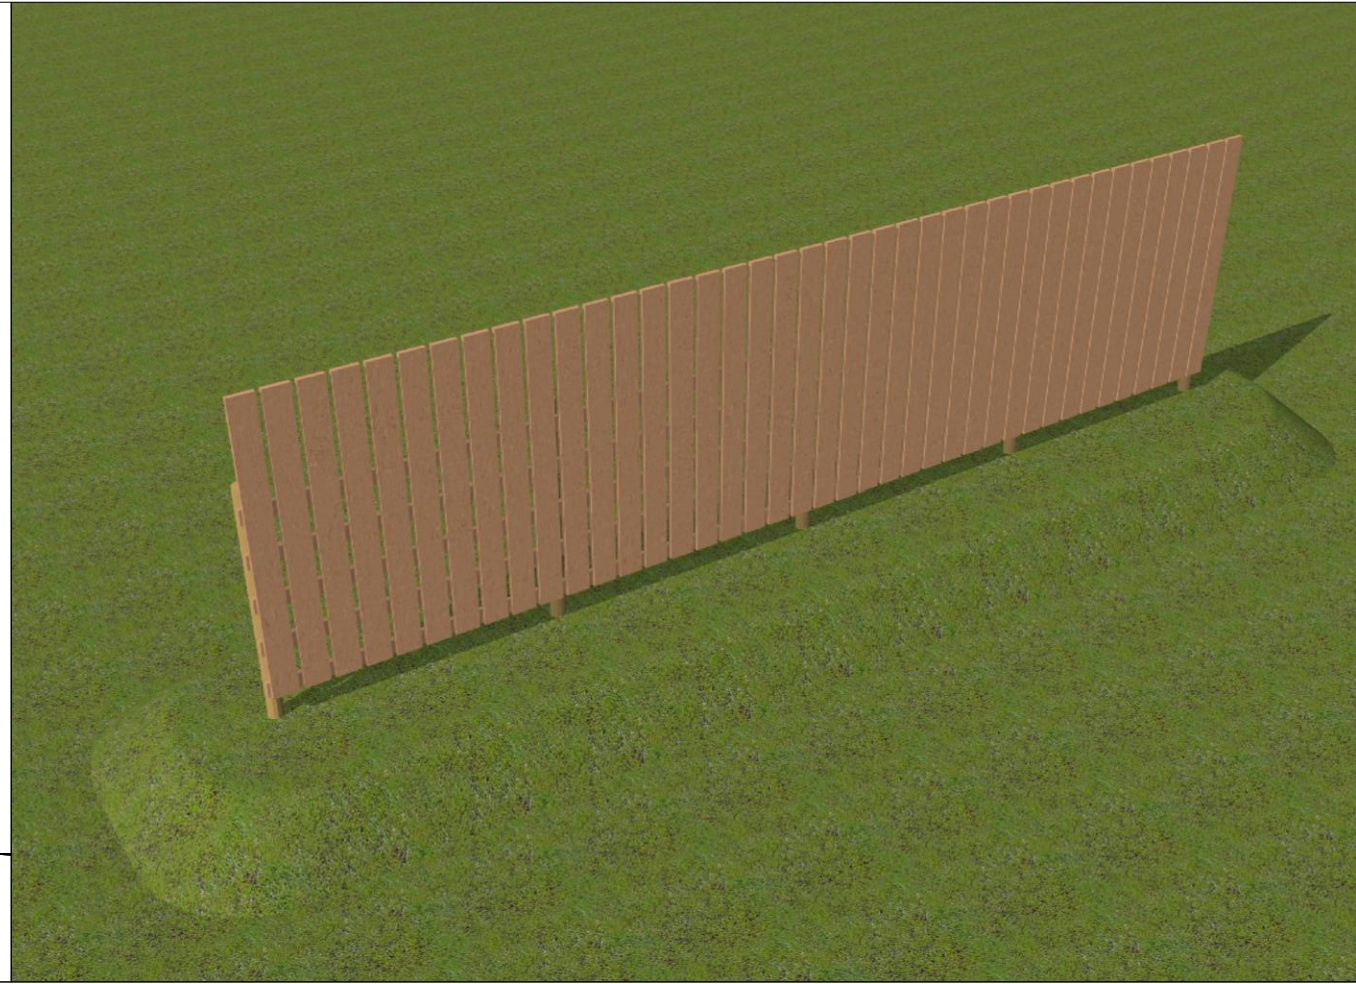


MOUND IS TO BE CONSTRUCTED OF LIME-STABILIZED SOIL, COMPACTED CLAY, OR AS A HEAVY USE AREA

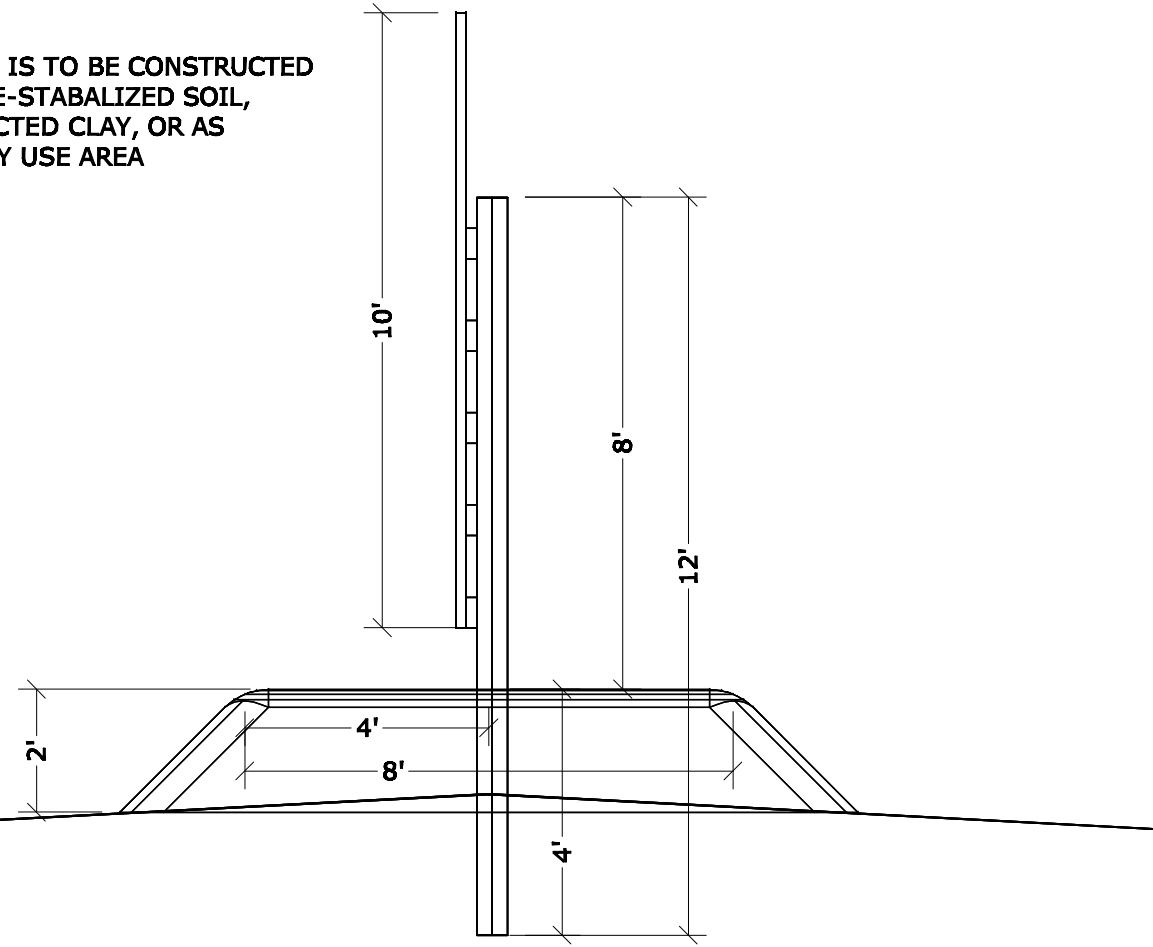

EARTH MOUND
2' HIGH 4' FLAT
SURFACE ON
ALL SIDES OF
STRUCTURE

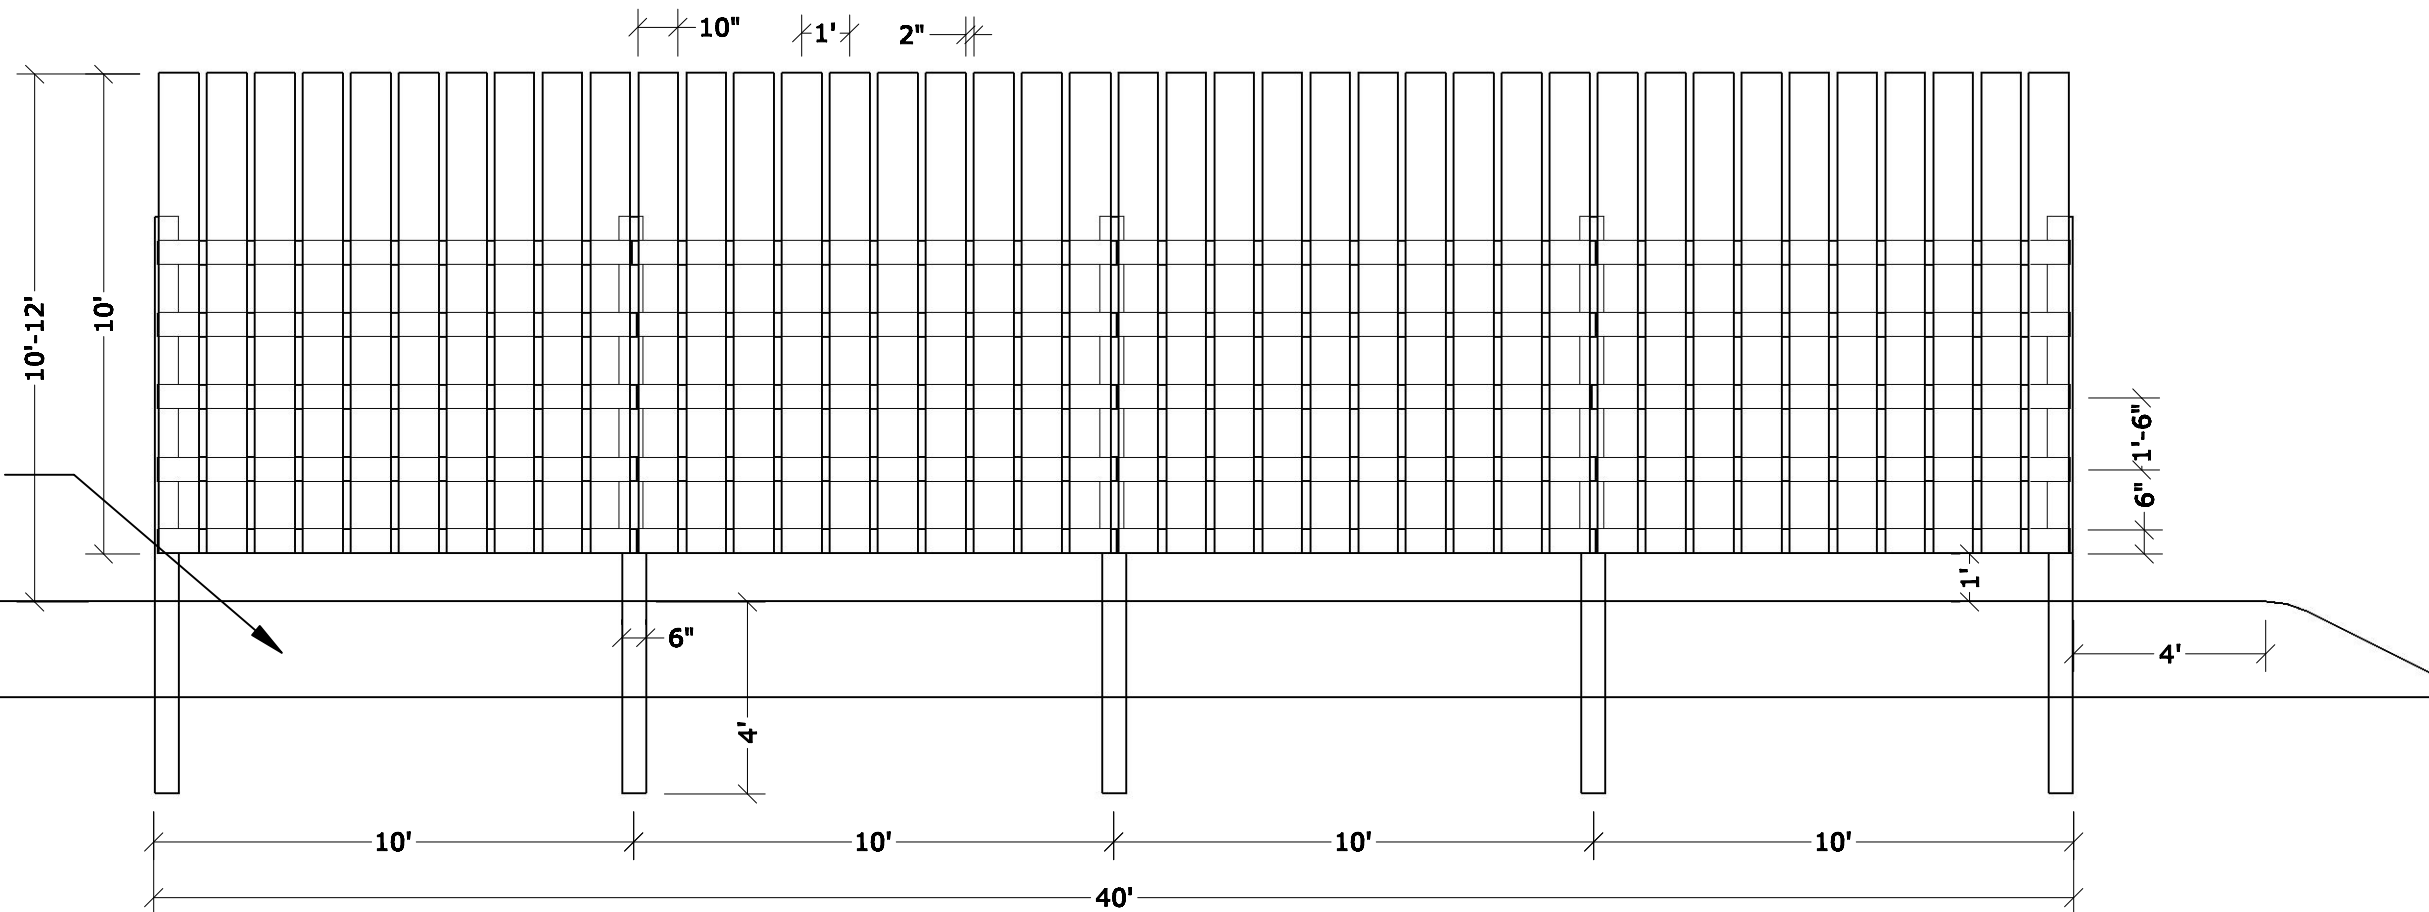

UNIVERSITY OF KENTUCKY - COLLEGE OF AGRICULTURE

WIND BREAK
UNIVERSITY OF KENTUCKY
COLLEGE OF AGRICULTURE
DETAILS

- DRWGS FOR:
- INFORMATION
 - SUBMITTAL
 - APPROVAL
 - CONSTRUCTION
 - OTHER

SCALE:
AS SHOWN

DRAWN BY:
J. A.

FILE:
Wind break.dwg

DATE: FEB. 3, 2011

**BIOSYSTEMS
AGRICULTURAL
ENGINEERING**

BIOSYSTEMS AND
AGRICULTURAL ENGINEERING
DESIGN:

SHEET NUMBER
1 OF 1

| REVISIONS | DATE | CHK |
|-----------|------|-----|
| | | |
| | | |
| | | |
| | | |