


NOTE:

- ALL CONCRETE SHALL BE 4,000 PSI UNLESS OTHERWISE SPECIFIED.
- THIS CURB IS FOR USE AT LOCATIONS WHERE SNOW PLOW DAMAGE MAY OCCUR.
THE USE OF THIS CURB IS TO BE DETERMINED BY THE DESIGNER OR BY THE UNIVERSITY OF KENTUCKY.

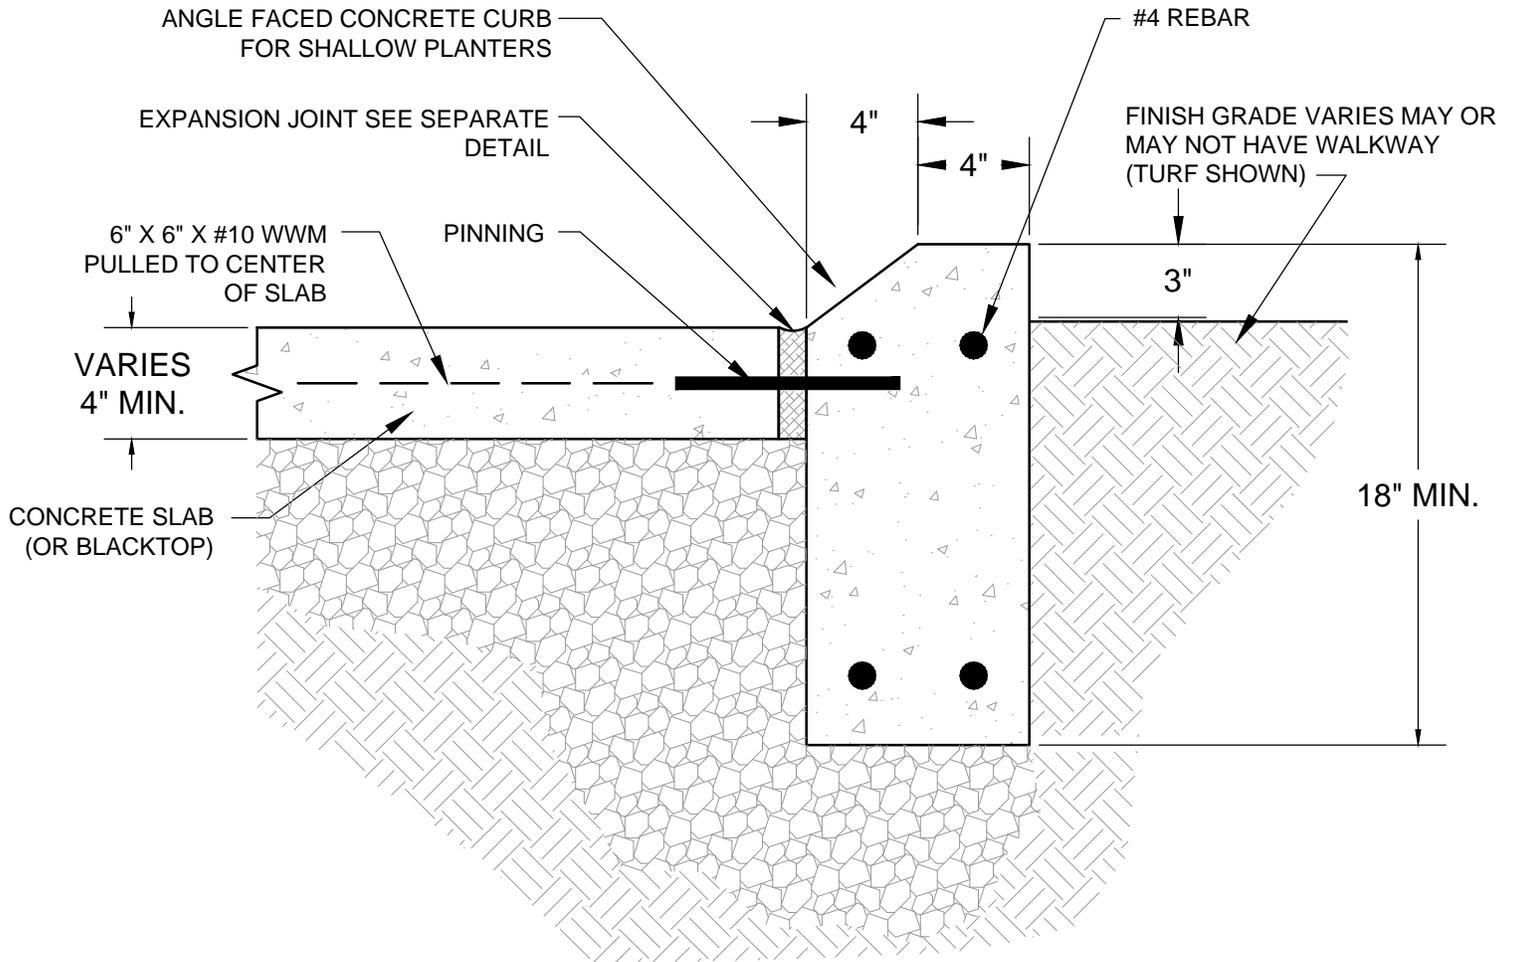

ANGLE FACE CURB FOR PLANTER BEDS, LAWNS & WALKWAYS

033000D02 CAST-IN-PLACE CONCRETE - details
 Dated: 12/2015
 Applies to: All Projects
 University of Kentucky



UNIVERSITY OF KENTUCKY
 Physical Plant Division

DESIGN & CONSTRUCTION STANDARDS

| | | | | |
|--|-----|------|--|---------------------------------|
| DRAWN BY <u>BSA</u> APP. BY <u>WRC</u> DATE <u>6/28/05</u> | REV | DATE | TITLE : CONCRETE DETAILS ANGLED FACED CURB CONSTRUCTION | DRAWING NO. 033000D01 |
| | | | | |
| | | | | |