

DATE: 12/18/96
 DWN BY:
 REV. DATE: 3/29/00
 REV. BY: CSB


BLDG #
 0000

CONCRETE SPECS
 HANDICAP RAMP w/ TOOLED SCORING

PHYSICAL
 PLANT
 DIVISION



SHEET
 14 OF 27

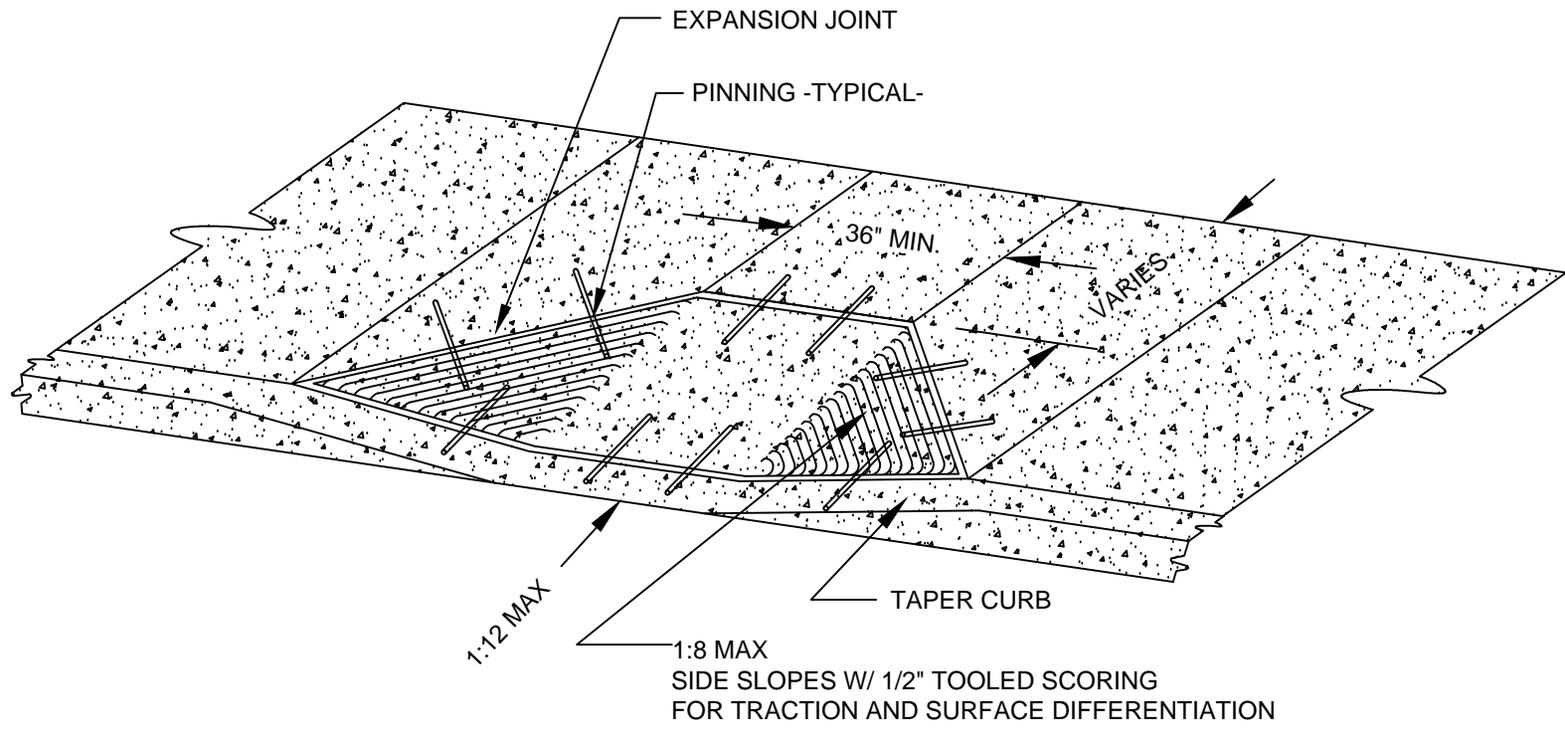

NOTE: TO BE USED ONLY AT THE SPECIFIC REQUEST OF THE OWNER