

DATE: 4/13/00  
 DWN BY: CSB  
 REV. DATE:  
 REV. BY:


BLDG #  
 0000

CONCRETE SPECS  
 PAVER SECTIONAL DETAIL

PHYSICAL  
 PLANT  
 DIVISION



SHEET  
 16 OF 27

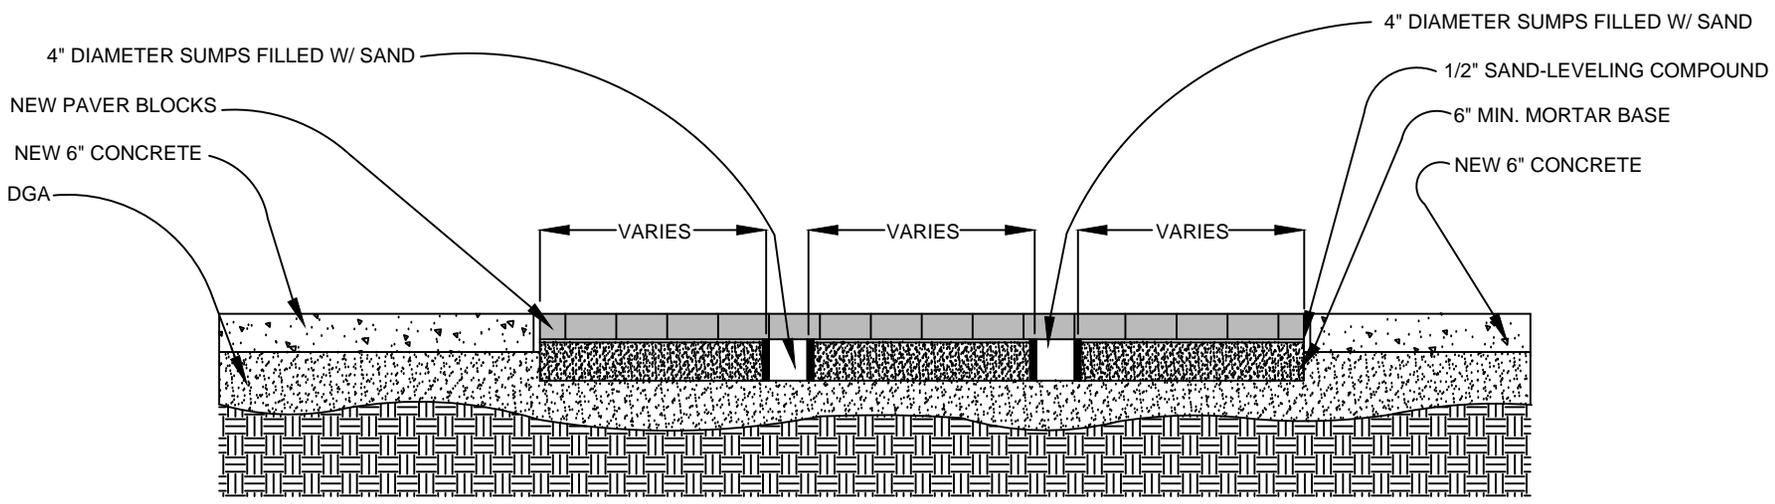

# PAVER SECTION

NOT TO SCALE

033000D16 CAST-IN-PLACE CONCRETE - details  
 Dated: 12/2015  
 Applies to: All Projects  
 University of Kentucky