


DATE:	4/13/00
DWN BY:	CSB
REV. DATE:	
REV. BY:	

BLDG #
0000

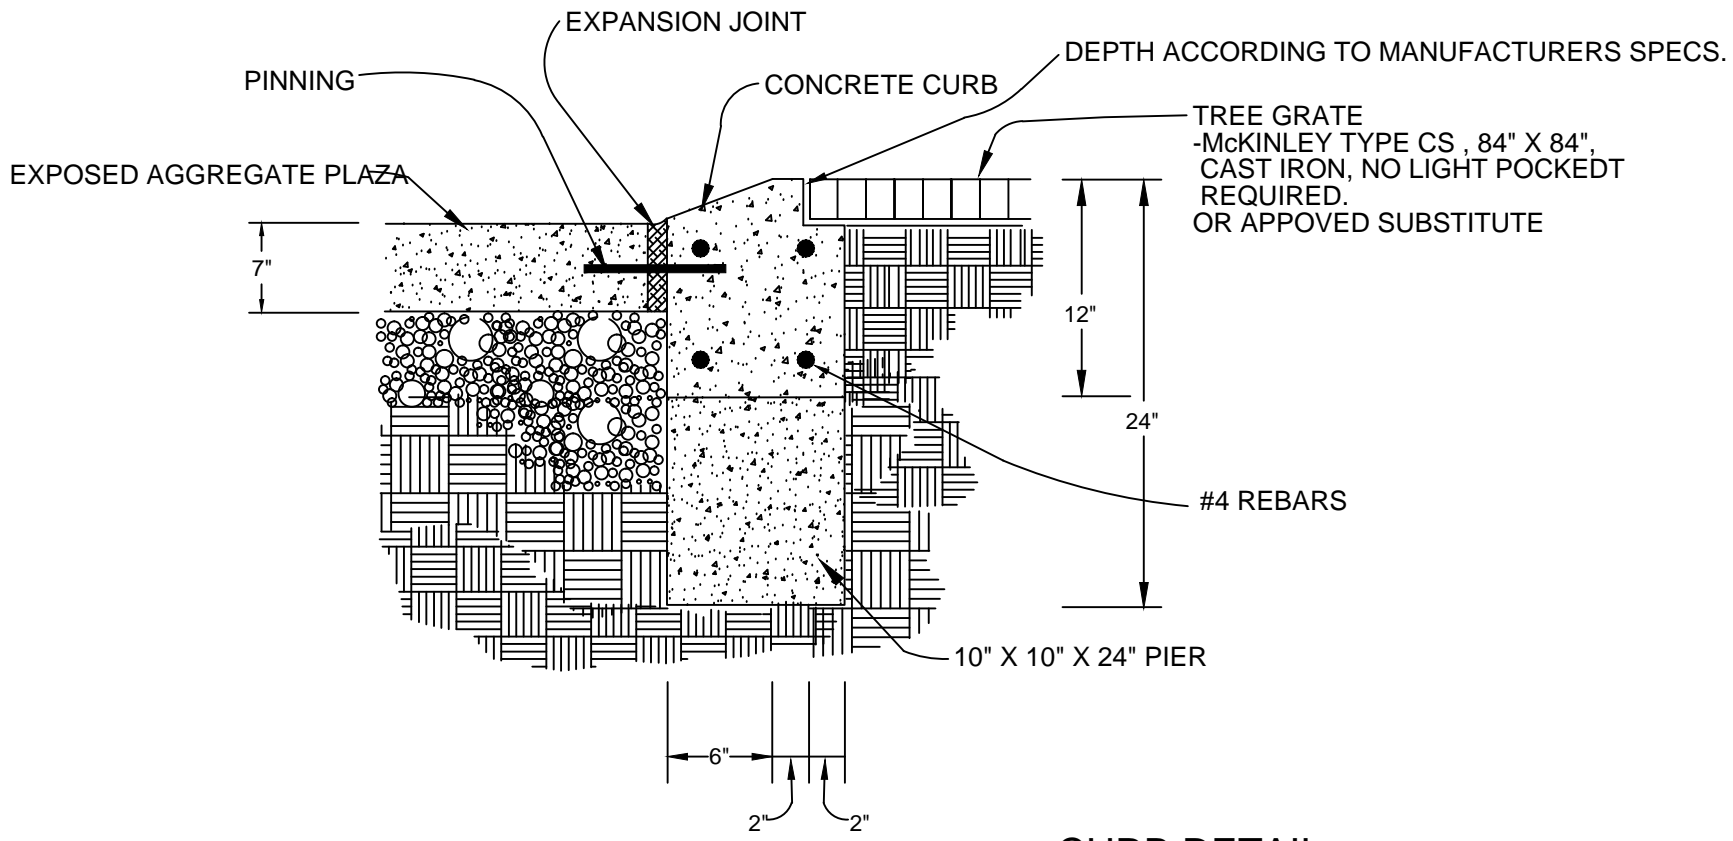

CURB DETAIL
NOT TO SCALE

CONCRETE SPECS
CONCRETE TREE CURB

PHYSICAL
PLANT
DIVISION

UK

SHEET
24 OF 27