

DATE:	12.18.98
DWN BY:	SOT
REV. DATE:	8.28.00
REV. BY:	CSB


BLDG #	0000
--------	------

**CONCRETE SPECS**  
CONCRETE ENTRANCE APRON

PHYSICAL  
PLANT  
DIVISION



SHEET	2 OF 27
-------	---------

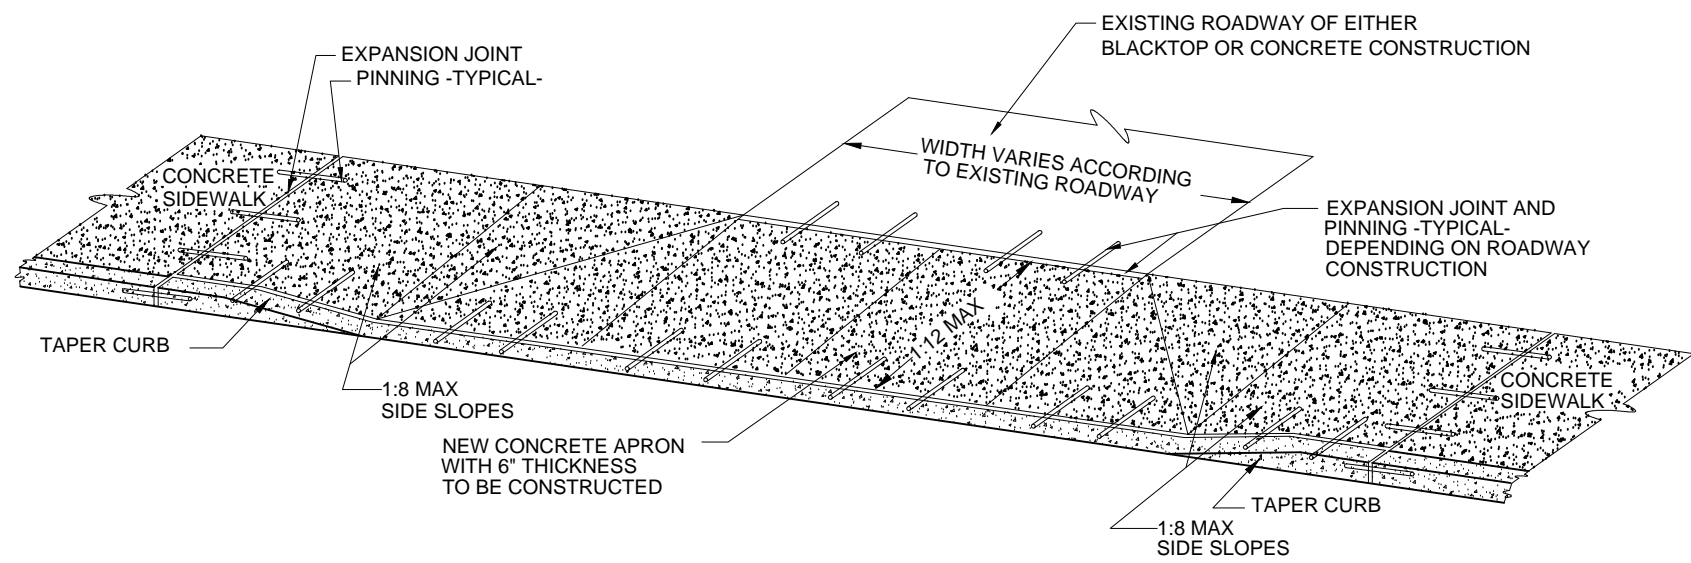

033000D02 CAST-IN-PLACE CONCRETE - details  
 Dated: 12/2015  
 Applies to: All Projects  
 University of Kentucky