


——— 6" x 8" WIREWAY
- - - - - 6" x 6" WIREWAY OVER 85% FULL

L025


J001

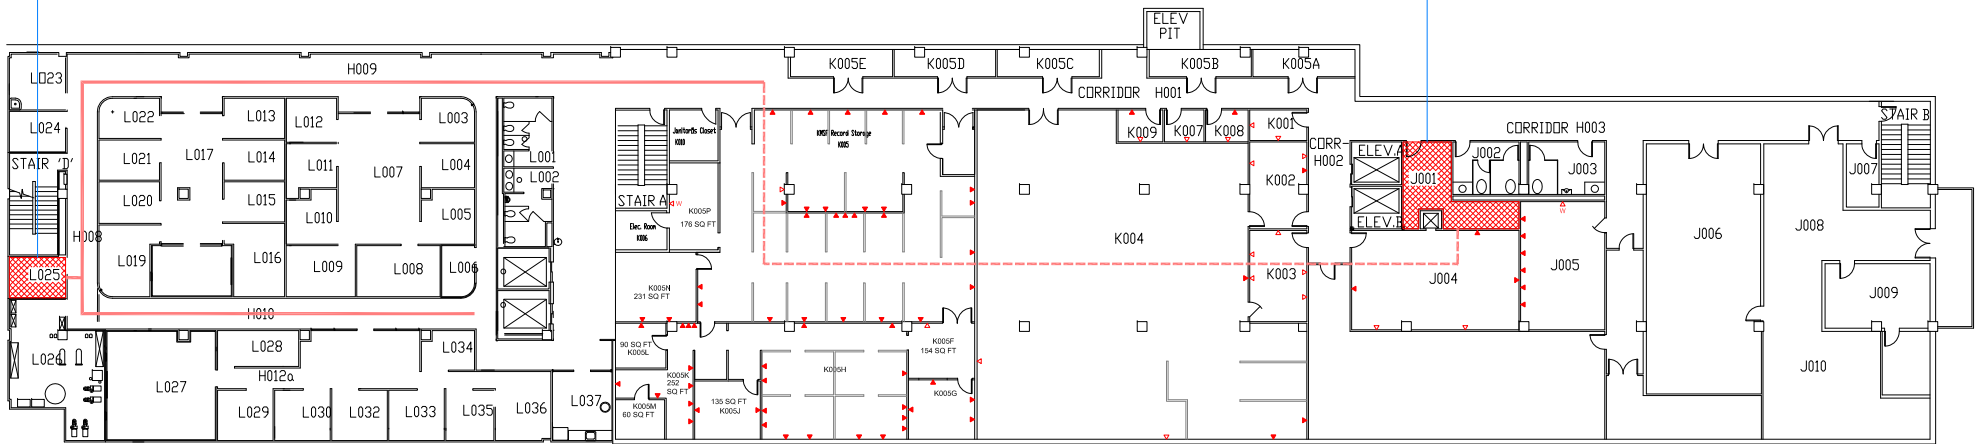

LEGEND

- W WALL PHONE CAT. 3
- ▽ OLD TYPE II + CAT. 3
- ▼ CAT. 5 (2V+1D)


KY CLINIC - G. FLOOR / COMMUNICATIONS SPACE

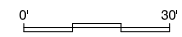


8" x 8" WIREWAY

L145

J110

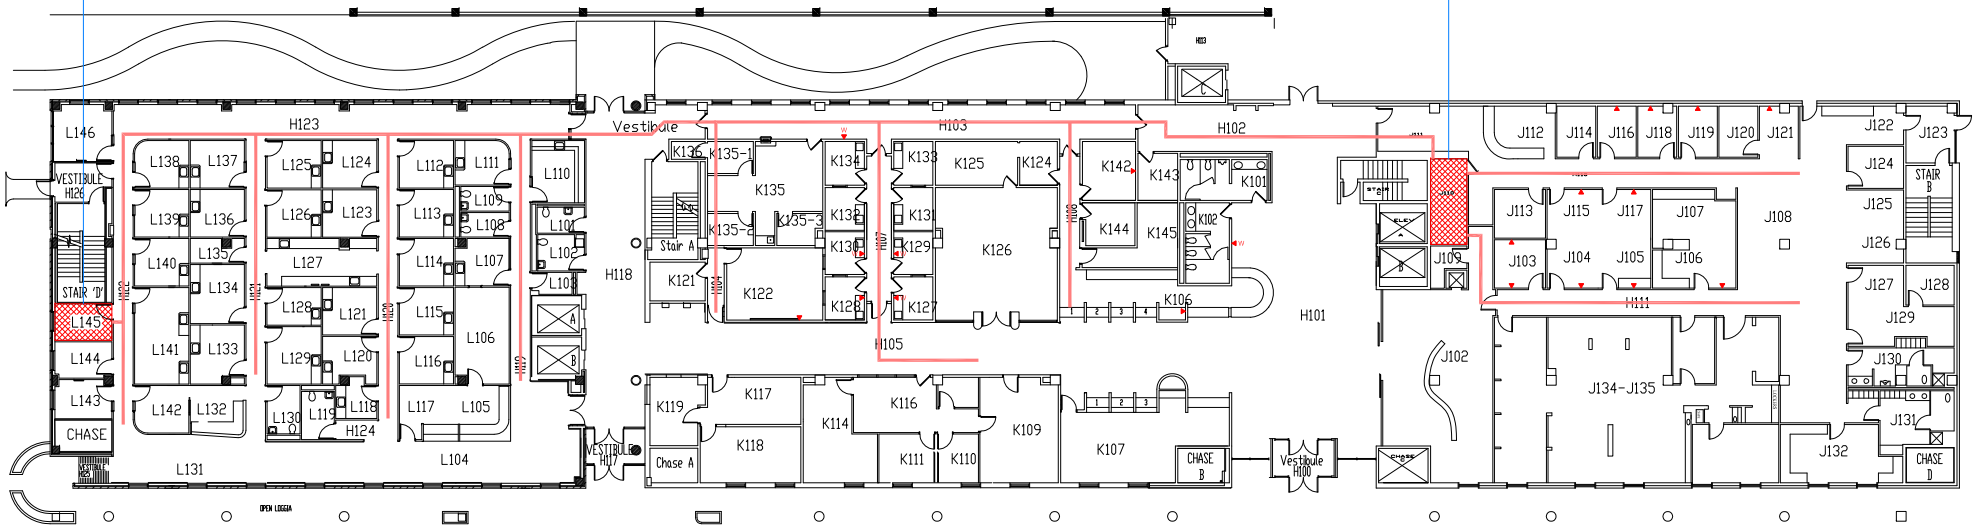


KY CLINIC - 1. FLOOR / COMMUNICATIONS SPACE

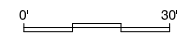


8" x 8" WIREWAY

L248

J207

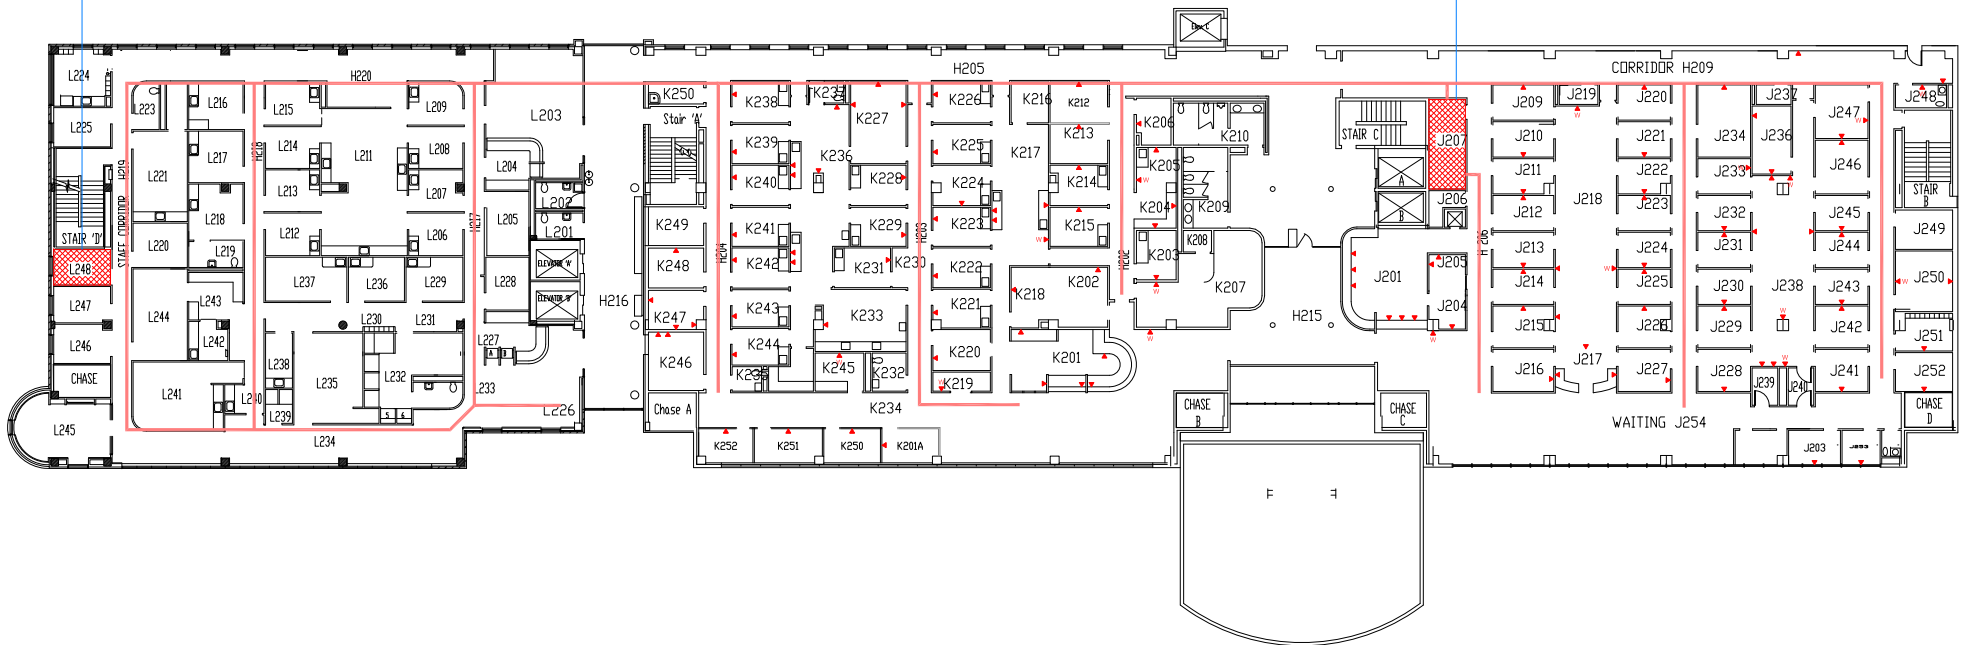


KY CLINIC - 2. FLOOR / COMMUNICATIONS SPACE

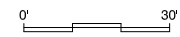


8" x 8" WIREWAY

L348

J341

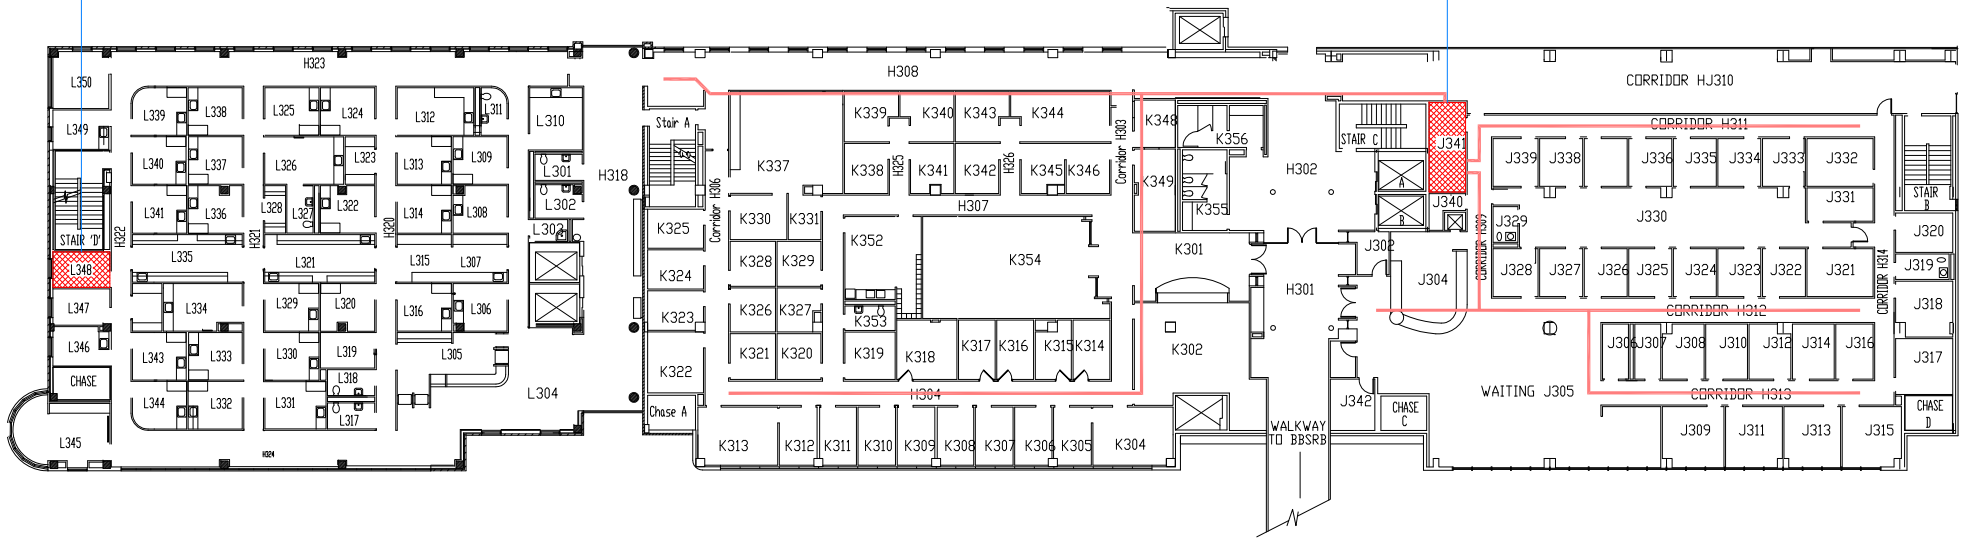


KY CLINIC - 3. FLOOR / COMMUNICATIONS SPACE

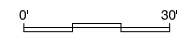


8" x 8" WIREWAY

L421

J447

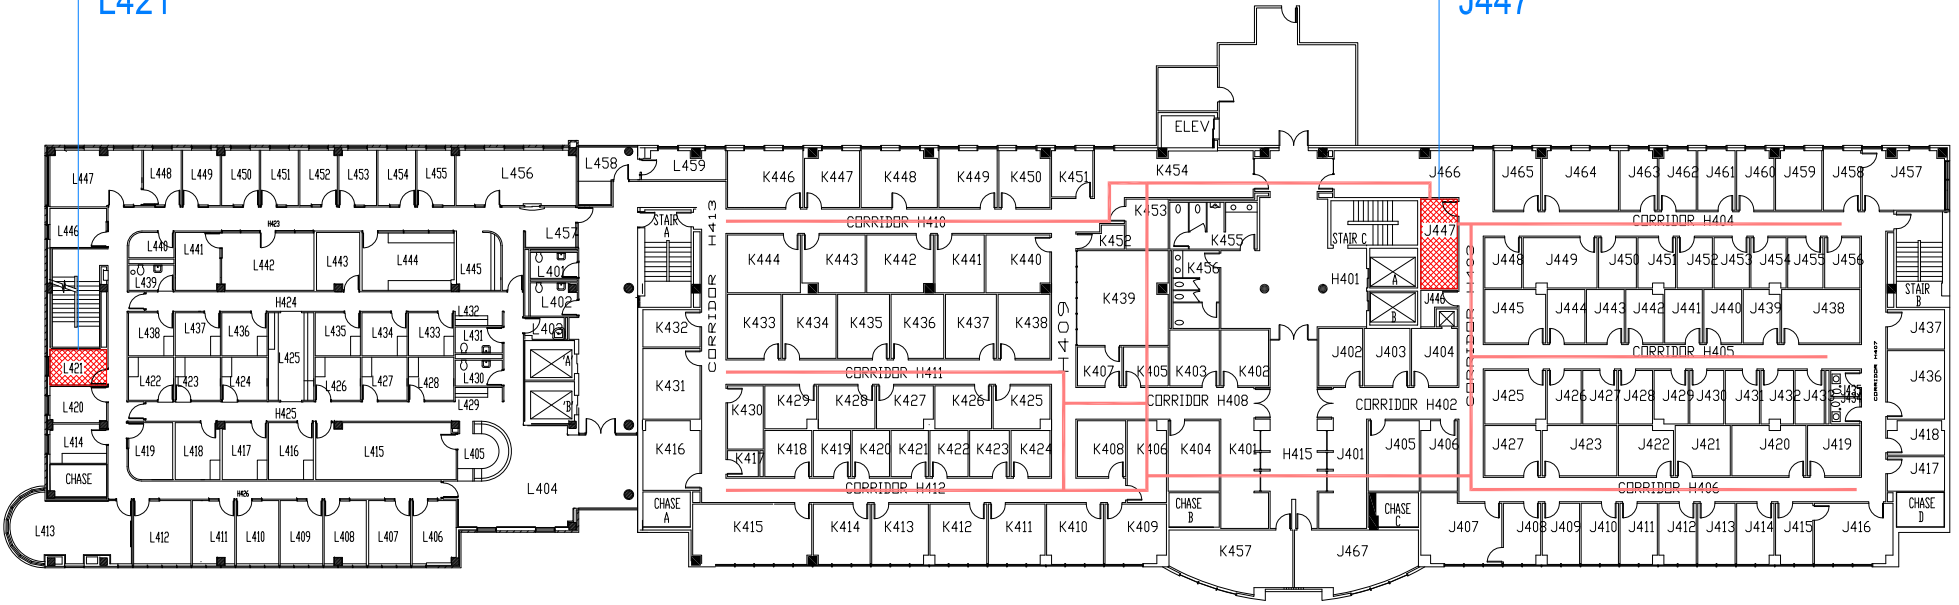


KY CLINIC - 4. FLOOR / COMMUNICATIONS SPACE

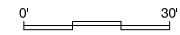

8" x 8" WIREWAY

L524

J501

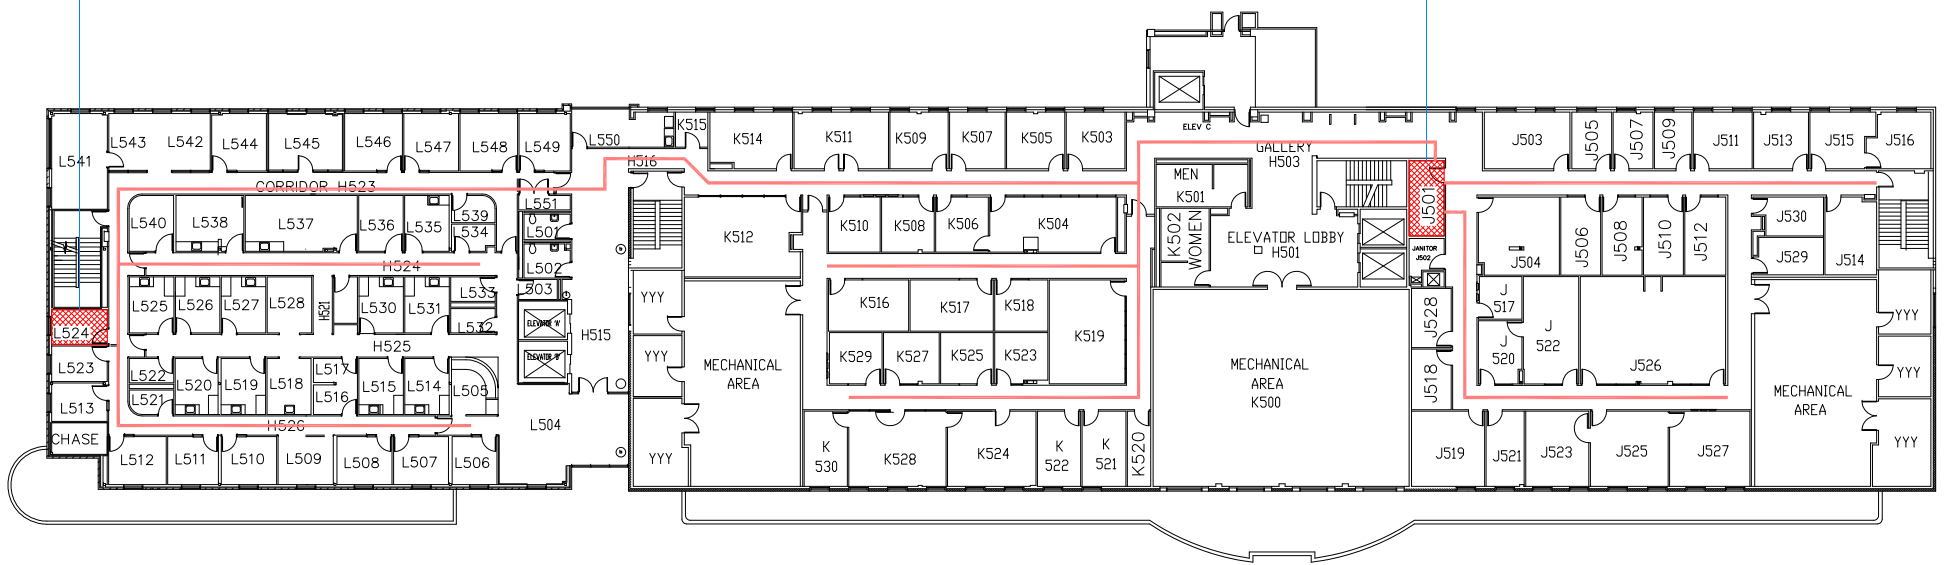

KY CLINIC - 5. FLOOR / COMMUNICATIONS SPACE

